


Horizontal Corrugated Panel

Two-Layer Steel Attachment System

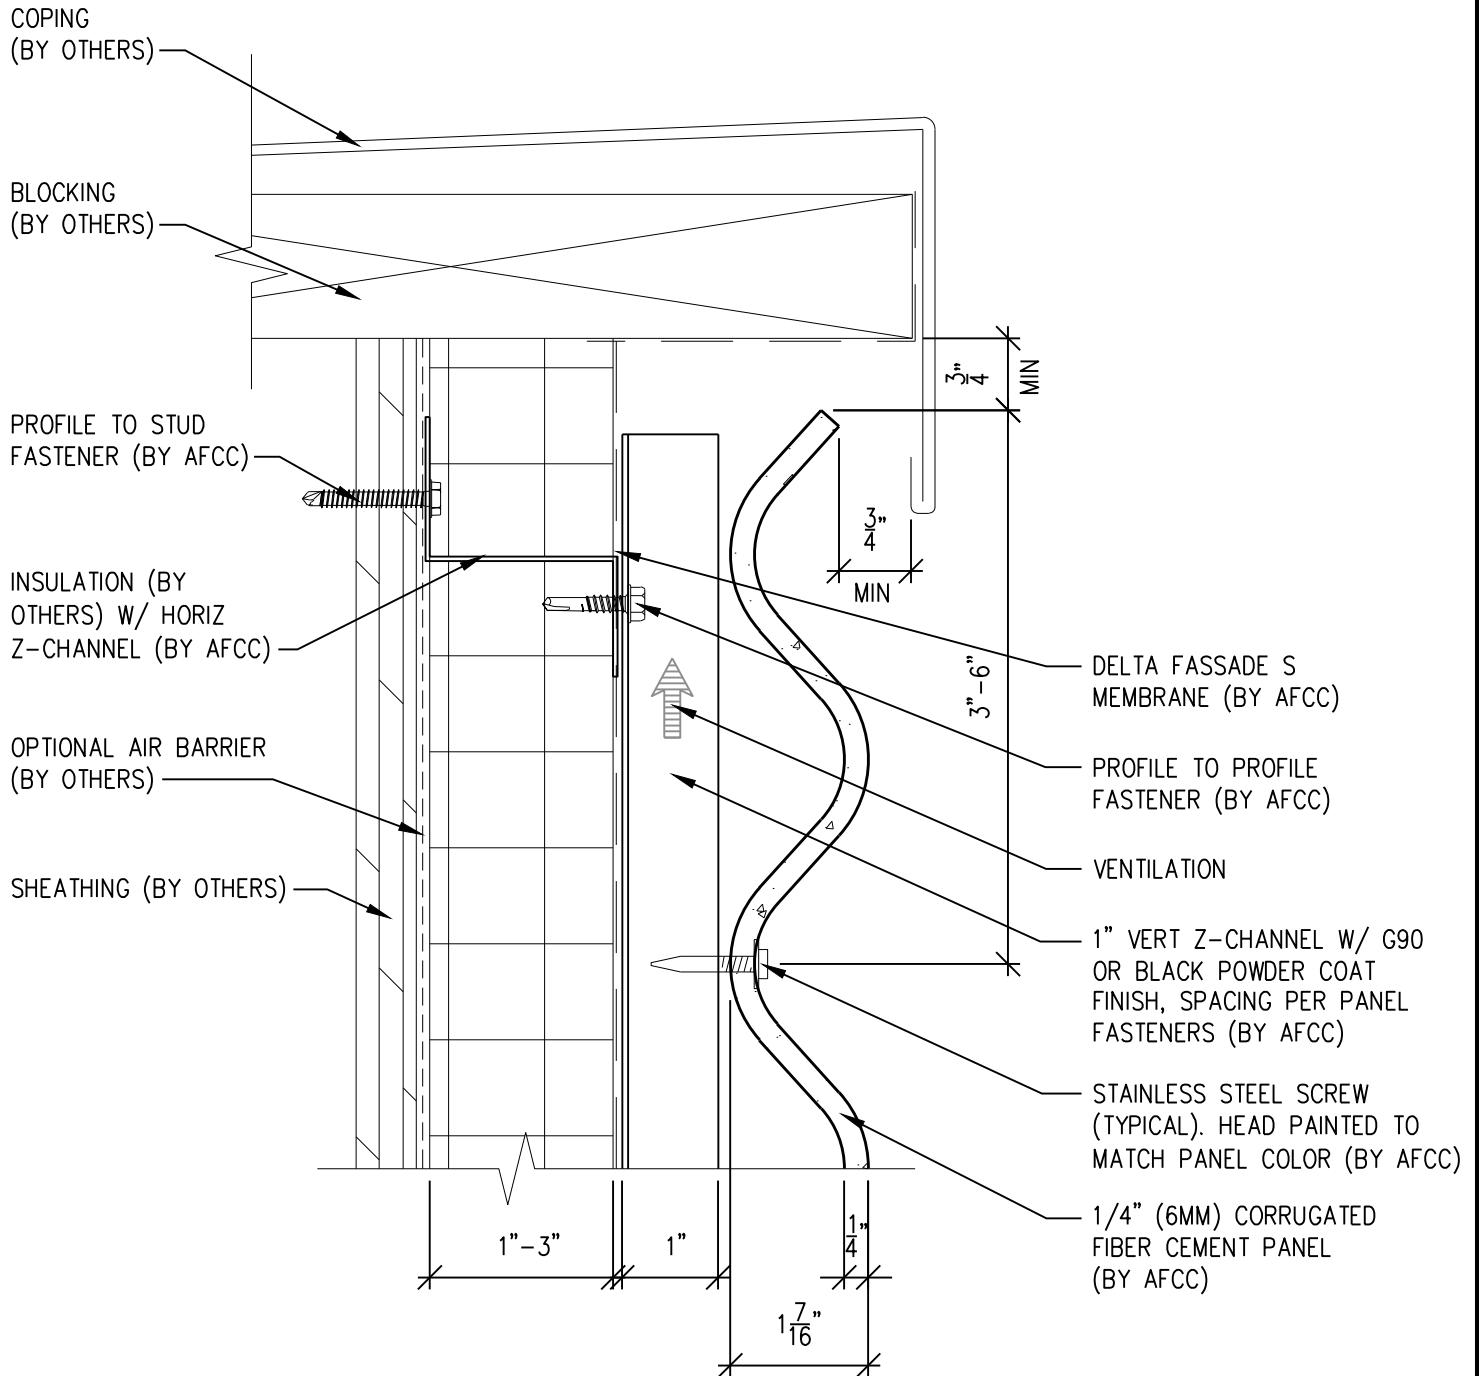

SCALE: 6"=1'-0"

NOTES:

1. PANEL VERTICAL AND HORIZONTAL JOINT SPACING SHOULD BE 3/8" TYPICAL.



**American Fiber
Cement Corporation**

(303) 972-5107

www.americanfibercement.com

6901 S Pierce St #180, Littleton, CO 80128


Ref.:

Top of Panel @
Coping

Date: 11/04/2021

Horizontal Corrugated Panel

Two-Layer Steel Attachment System

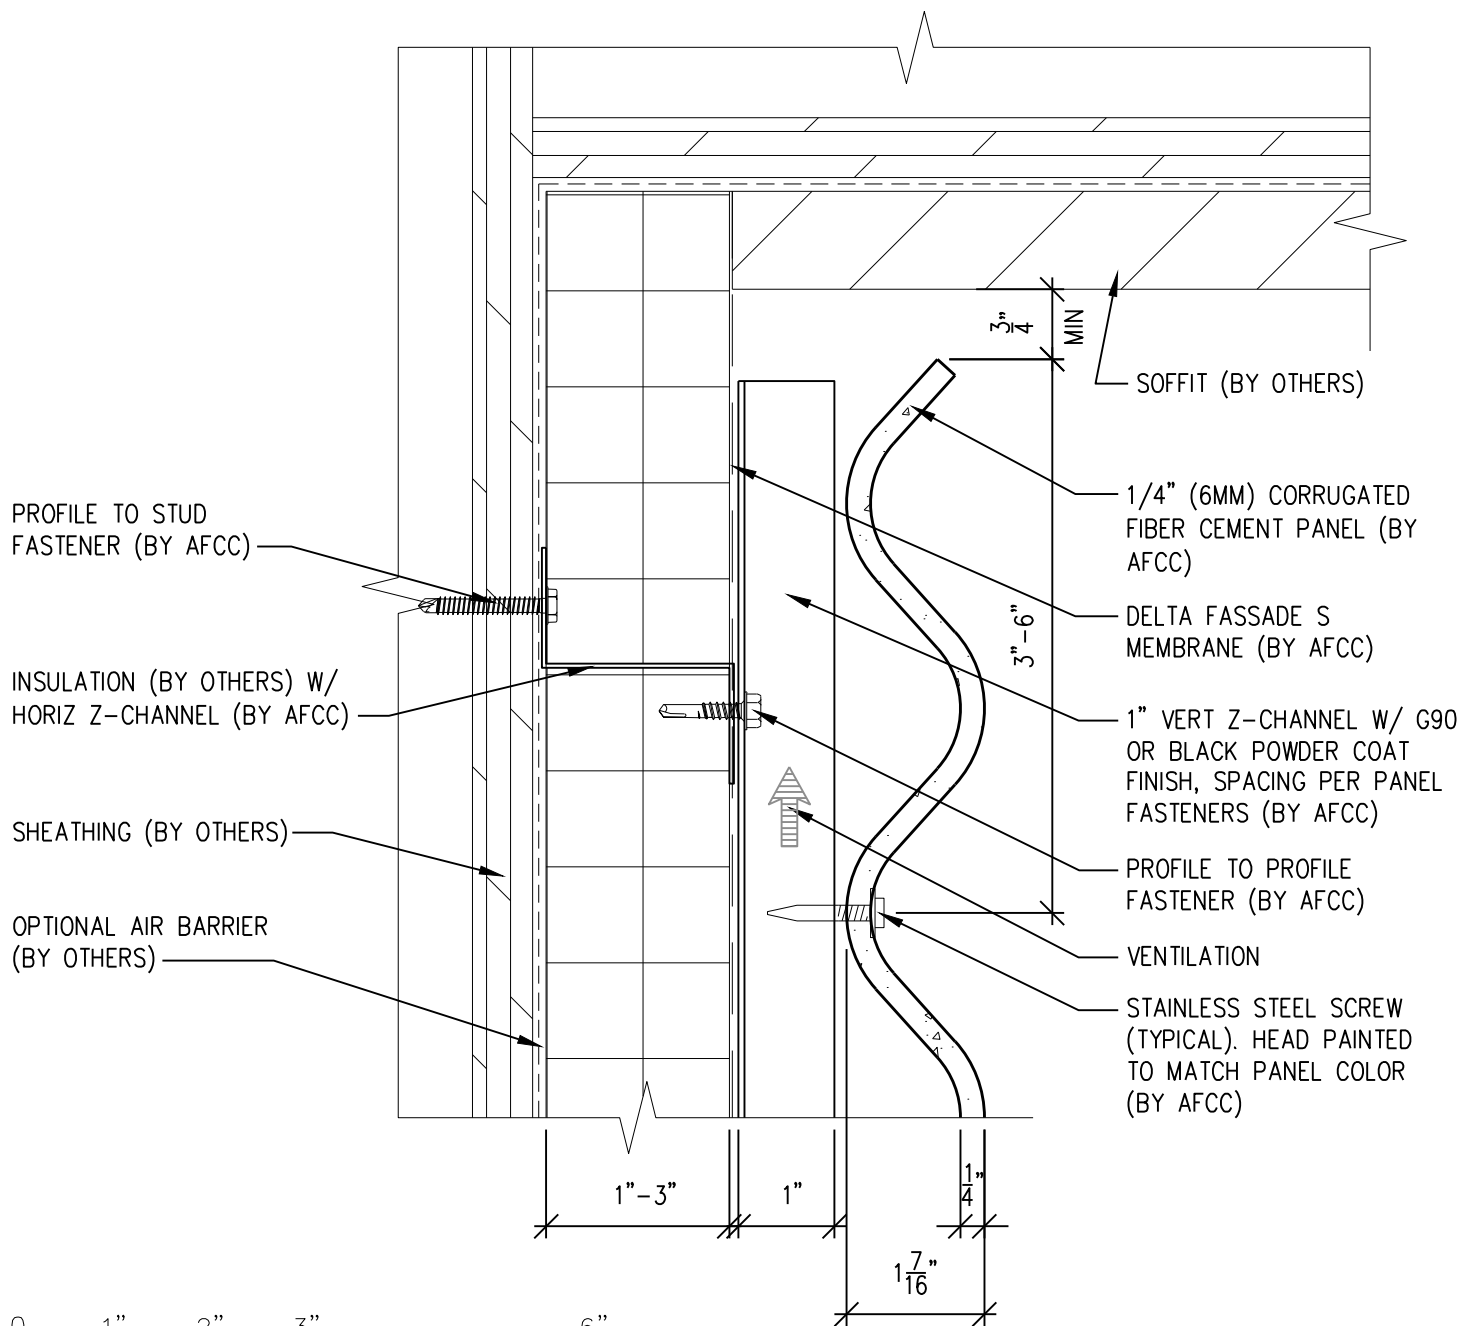

NOTES:

1. PANEL VERTICAL AND HORIZONTAL JOINT SPACING SHOULD BE 3/8" TYPICAL.



**American Fiber
Cement Corporation**

(303) 972-5107

www.americanfibercement.com


6901 S Pierce St #180, Littleton, CO 80128

Ref.:

Top of Panel @
Soffit

Date: 11/04/2021

Two-Layer Steel Attachment System

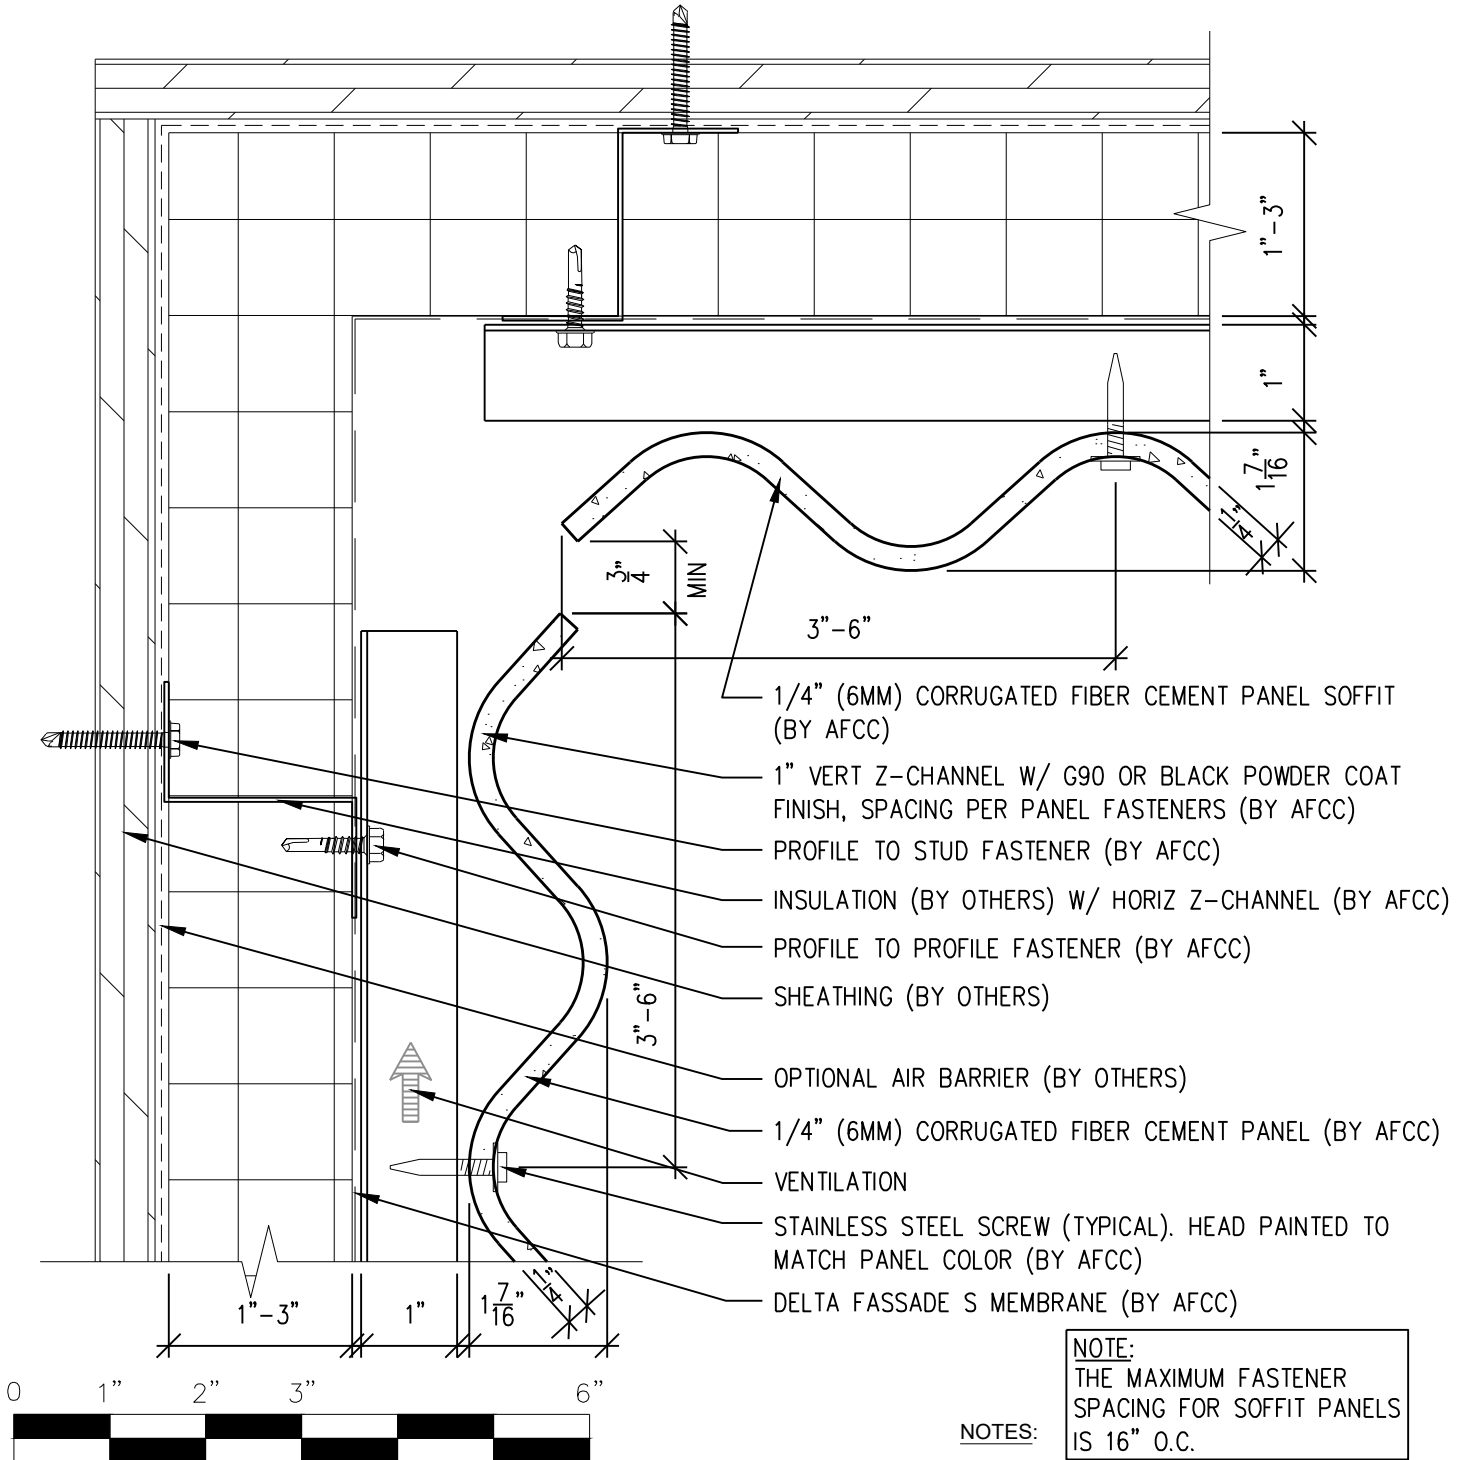

SCALE: 6"=1'-0"

NOTES:

1. PANEL VERTICAL AND HORIZONTAL JOINT SPACING SHOULD BE 3/8" TYPICAL.



**American Fiber
Cement Corporation**

(303) 972-5107

www.americanfibercement.com

6901 S Pierce St #180, Littleton, CO 80128



Ref.:

Top of Panel @
F.C.P. Soffit

Date: 11/19/2021

Horizontal Corrugated Panel

Two-Layer Steel Attachment System

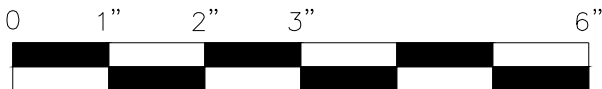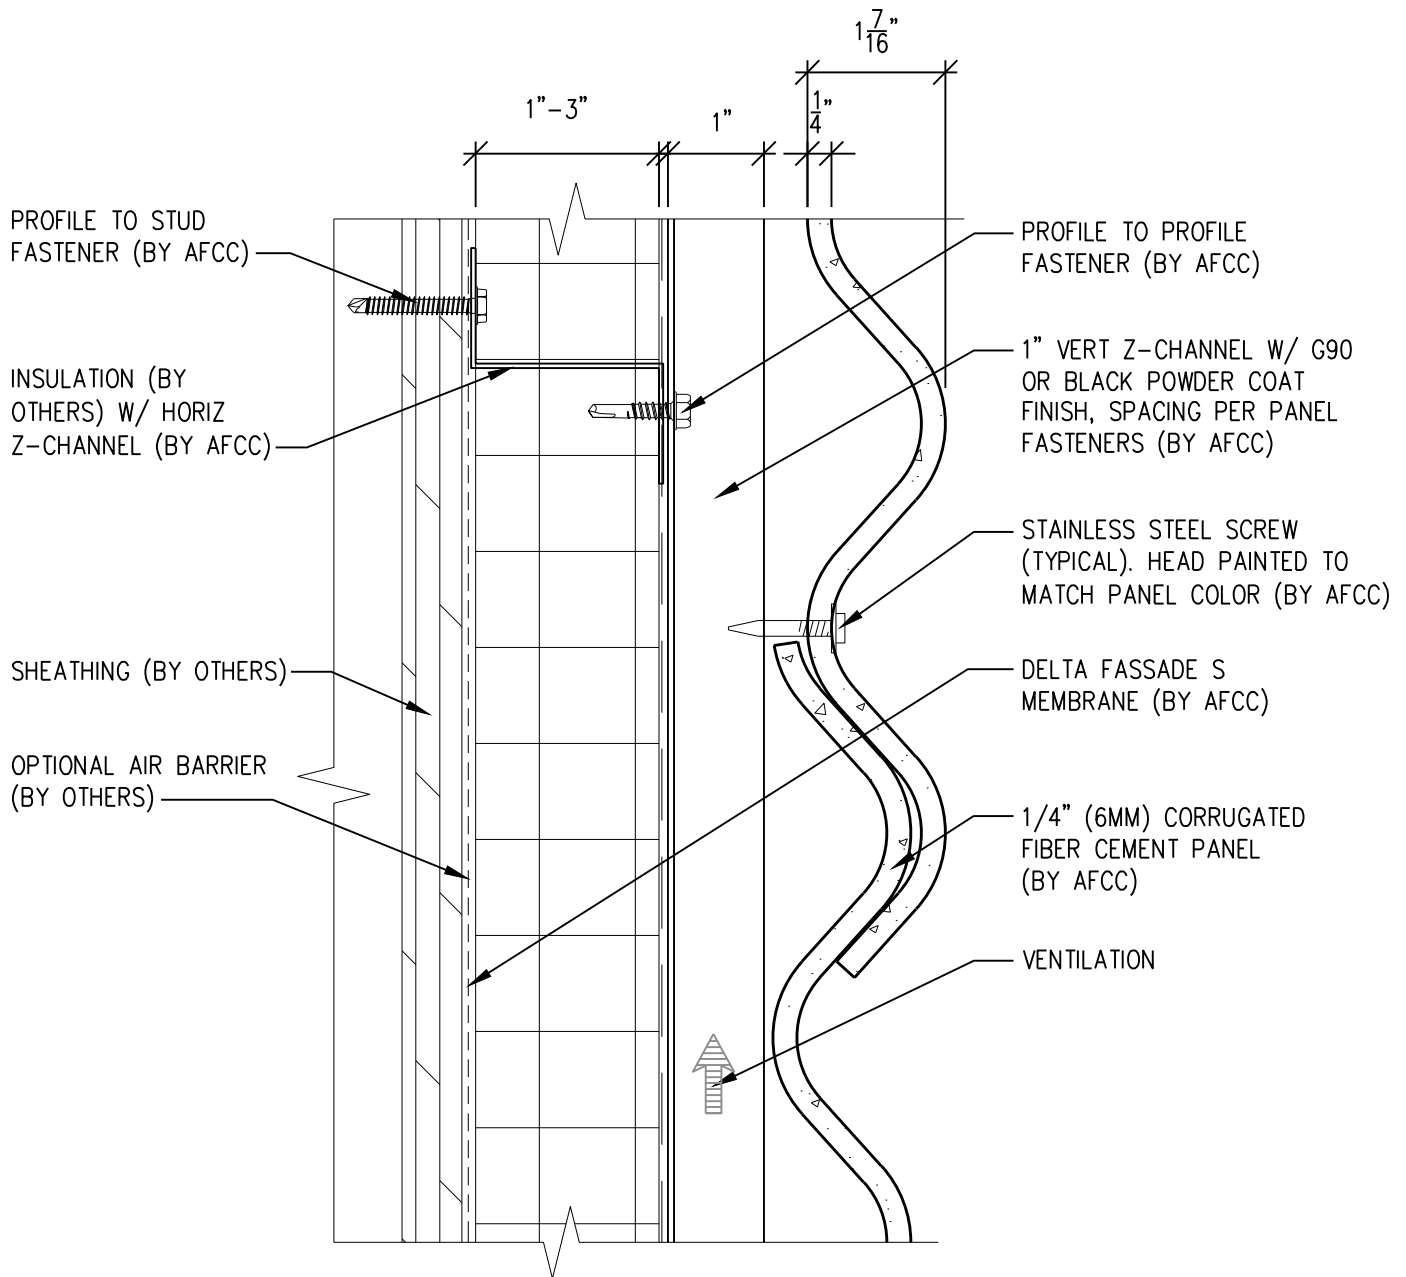

SCALE: 6"=1'-0"

NOTES:

1. PANEL VERTICAL AND HORIZONTAL JOINT SPACING SHOULD BE 3/8" TYPICAL.



**American Fiber
Cement Corporation**

(303) 972-5107

www.americanfibercement.com

6901 S Pierce St #180, Littleton, CO 80128



Ref.:

Horizontal Joint @
Continuous Substrate

Date: 11/04/2021

Horizontal Corrugated Panel

Two-Layer Steel Attachment System

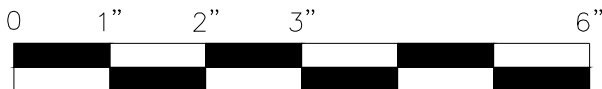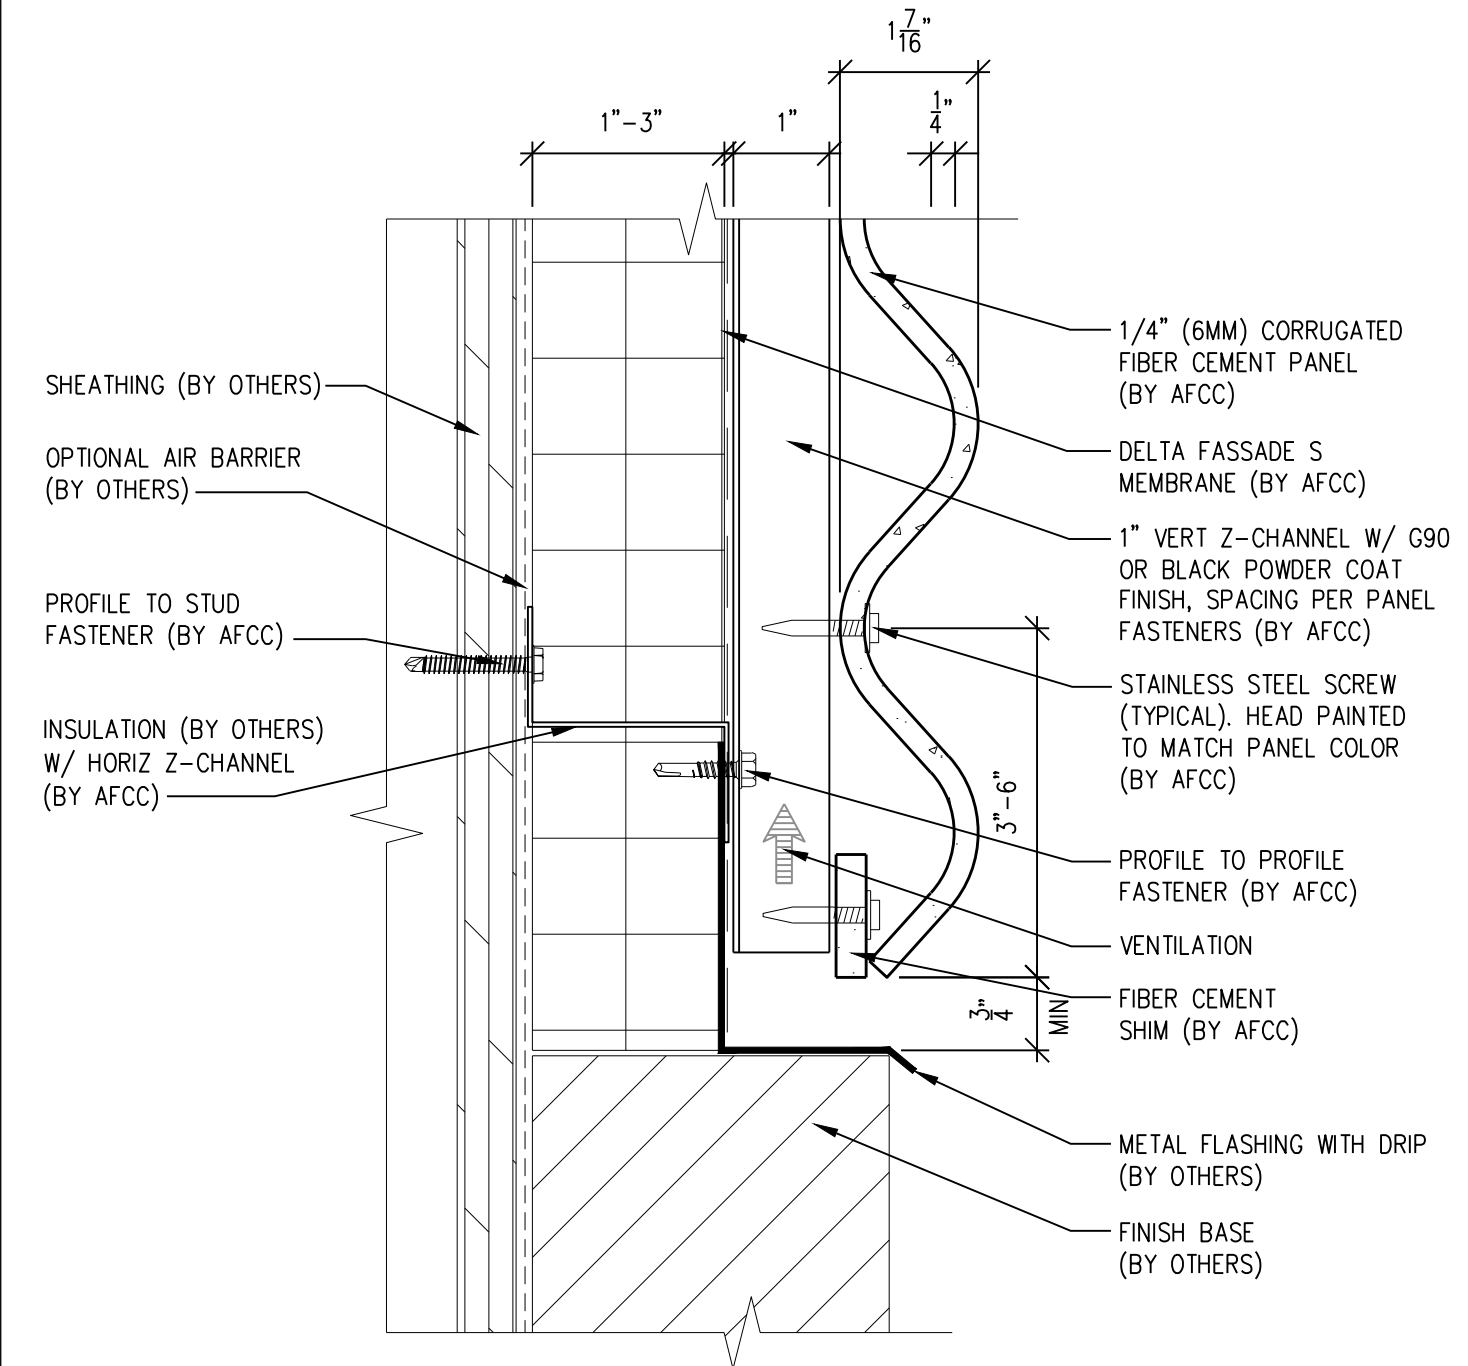

SCALE: 6"=1'-0"

NOTES:

1. PANEL VERTICAL AND HORIZONTAL JOINT SPACING SHOULD BE 3/8" TYPICAL.



**American Fiber
Cement Corporation**

(303) 972-5107

www.americanfibercement.com

6901 S Pierce St #180, Littleton, CO 80128


Ref.:

Bottom of Panel @
Wall Base


Date: 11/04/2021

Horizontal Corrugated Panel

Two-Layer Steel Attachment System

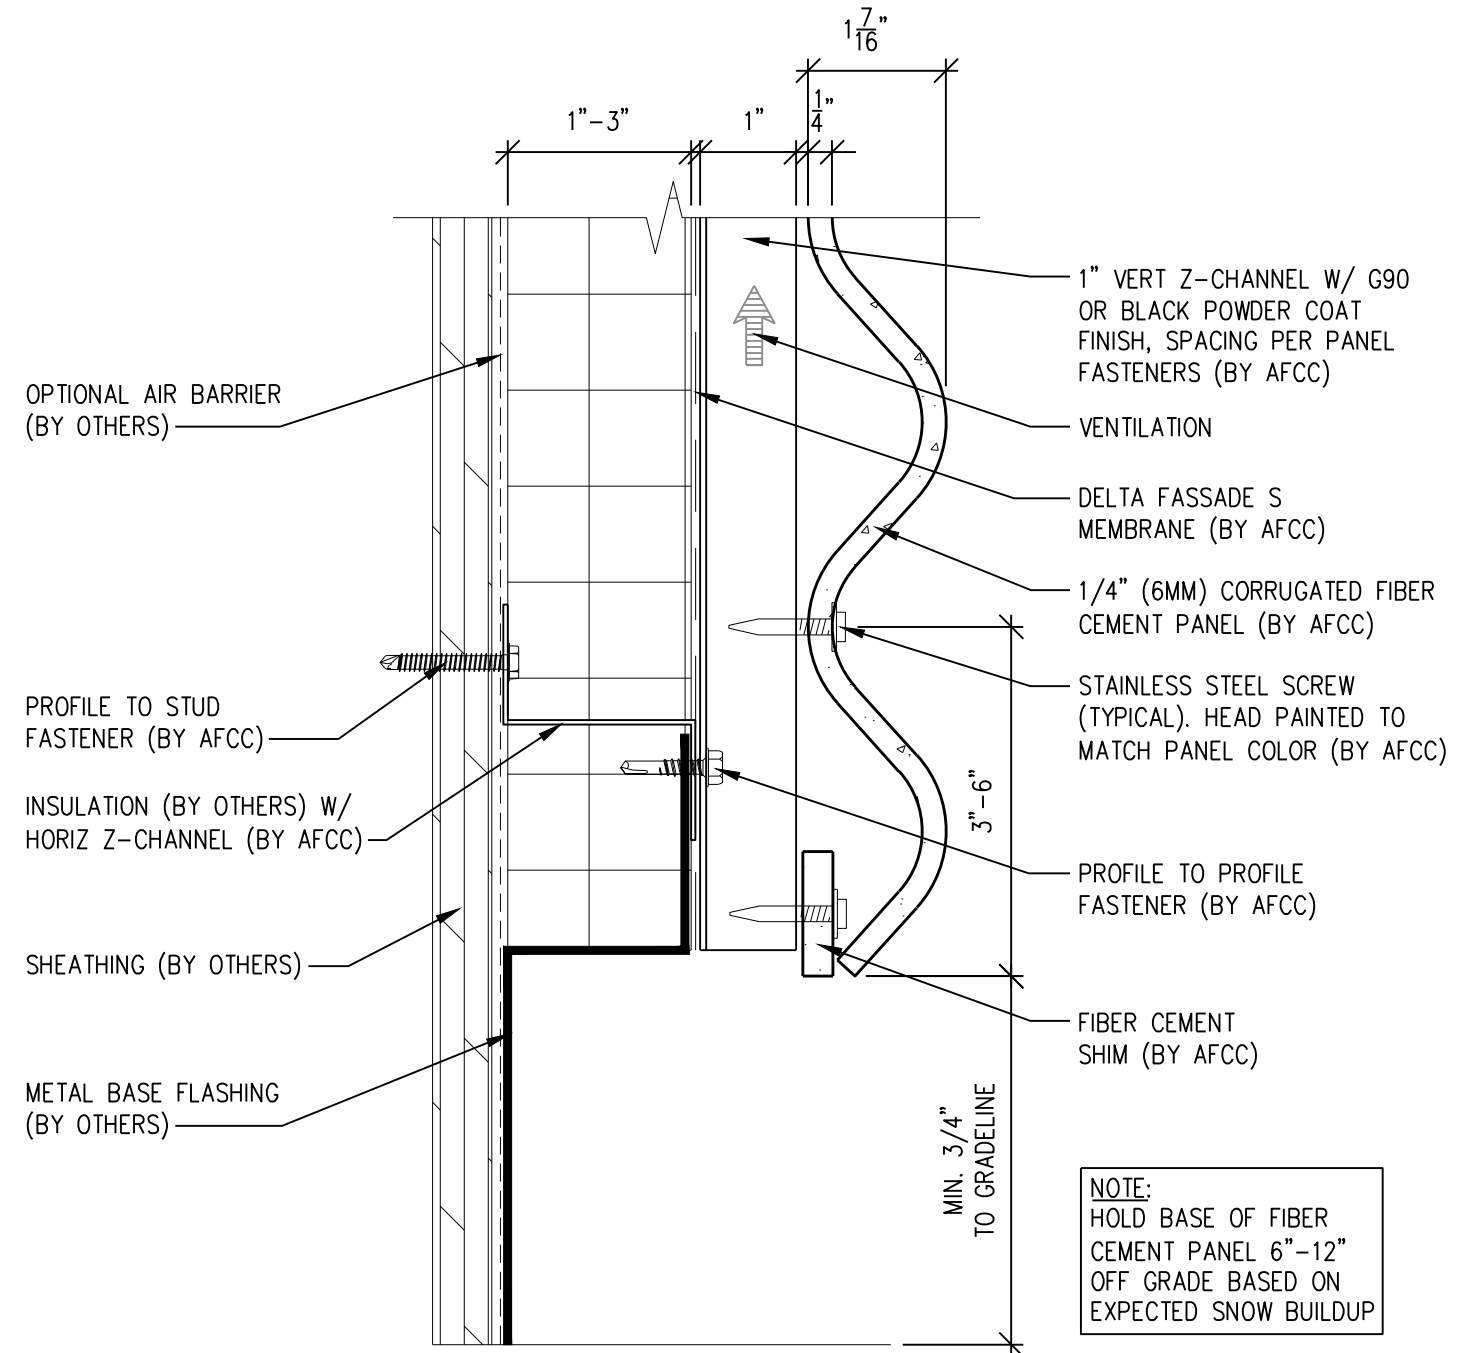

NOTE:
HOLD BASE OF FIBER CEMENT PANEL 6"-12" OFF GRADE BASED ON EXPECTED SNOW BUILDUP

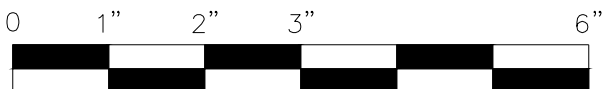

SCALE: 6"=1'-0"

NOTES:

1. PANEL VERTICAL AND HORIZONTAL JOINT SPACING SHOULD BE 3/8" TYPICAL.



**American Fiber
Cement Corporation**

(303) 972-5107

www.americanfibercement.com

6901 S Pierce St #180, Littleton, CO 80128


Ref.:

Bottom of Panel @
Open Termination

Date: 11/04/2021

Horizontal Corrugated Panel

Two-Layer Steel Attachment System

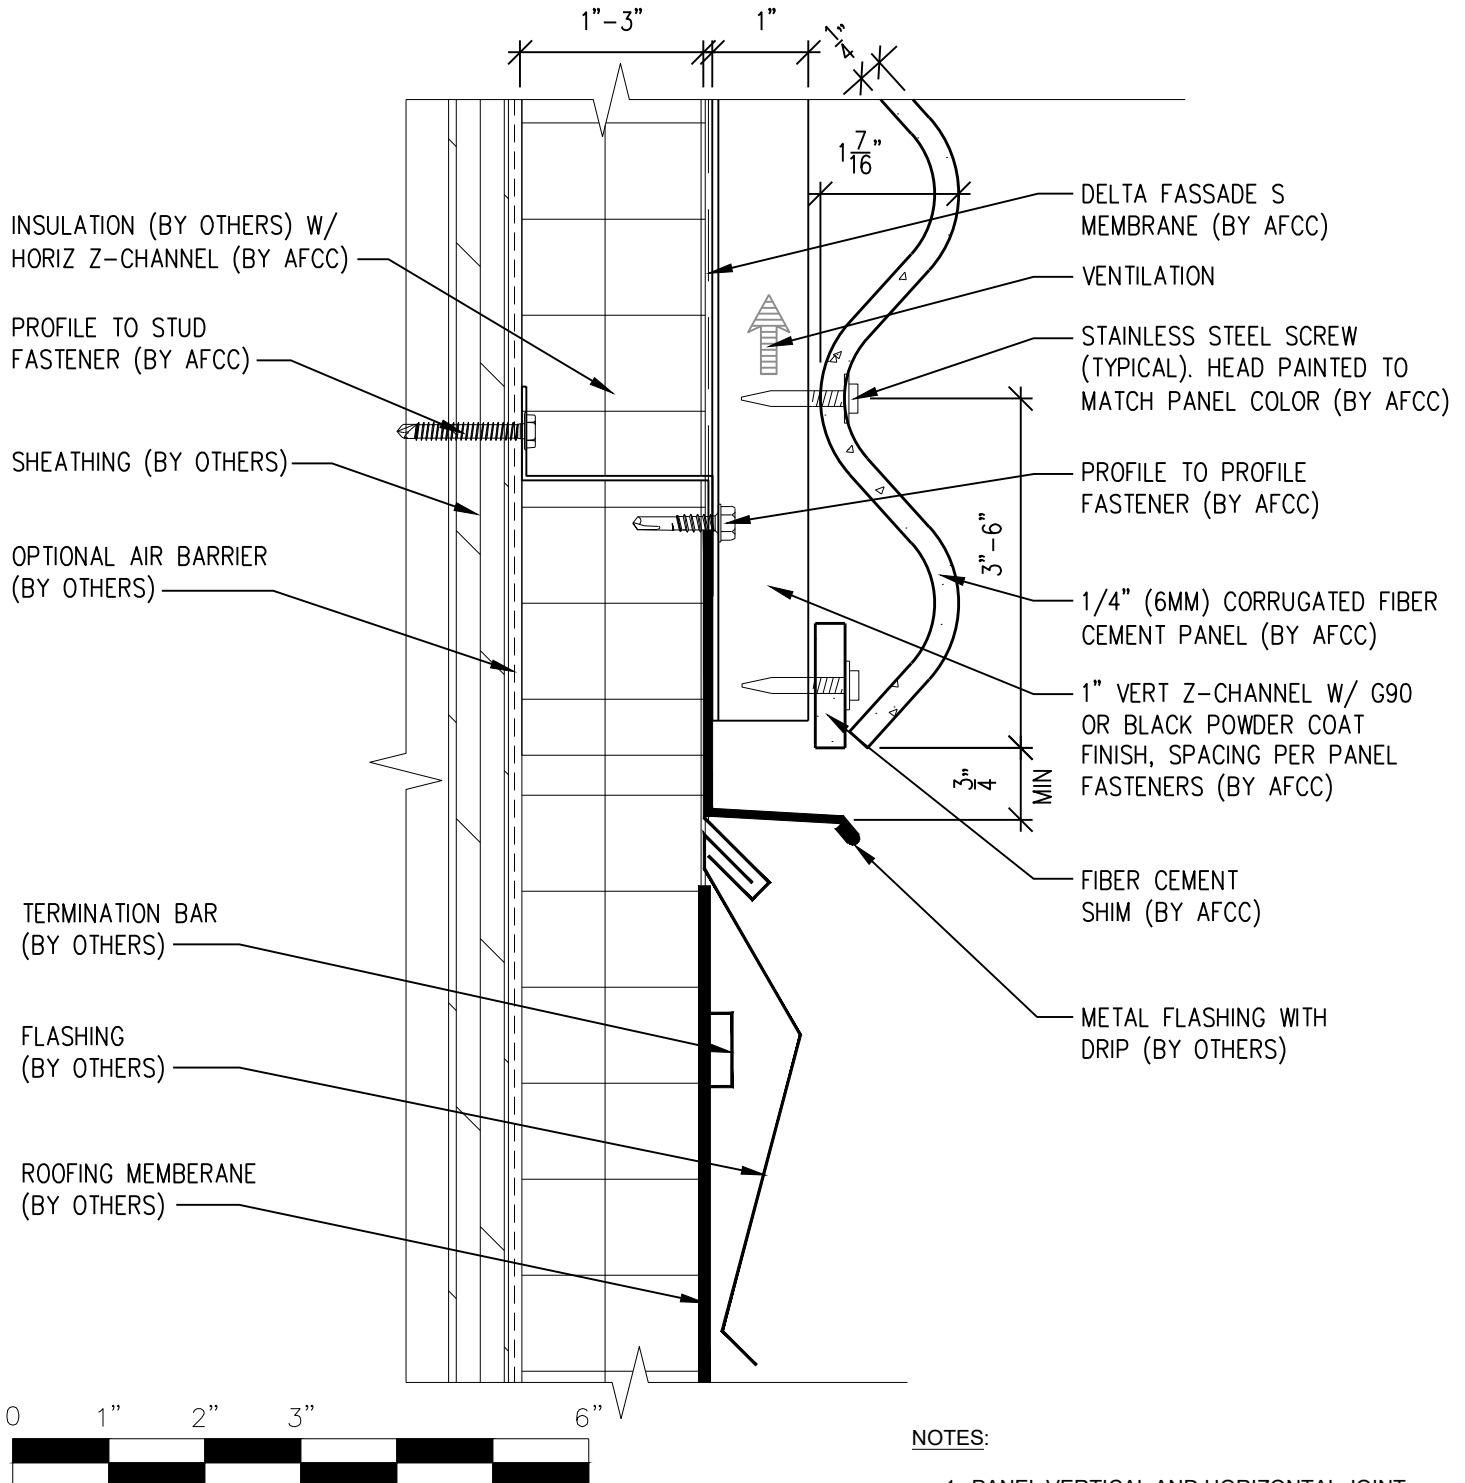

**American Fiber
Cement Corporation**

(303) 972-5107

www.americanfibercement.com

6901 S Pierce St #180, Littleton, CO 80128



Ref.:

Bottom of Panel @
Low Roof Flashing

Date: 11/04/2021

Horizontal Corrugated Panel

Two-Layer Steel Attachment System

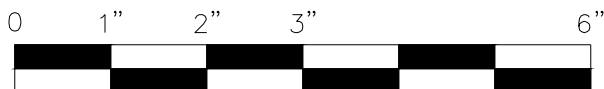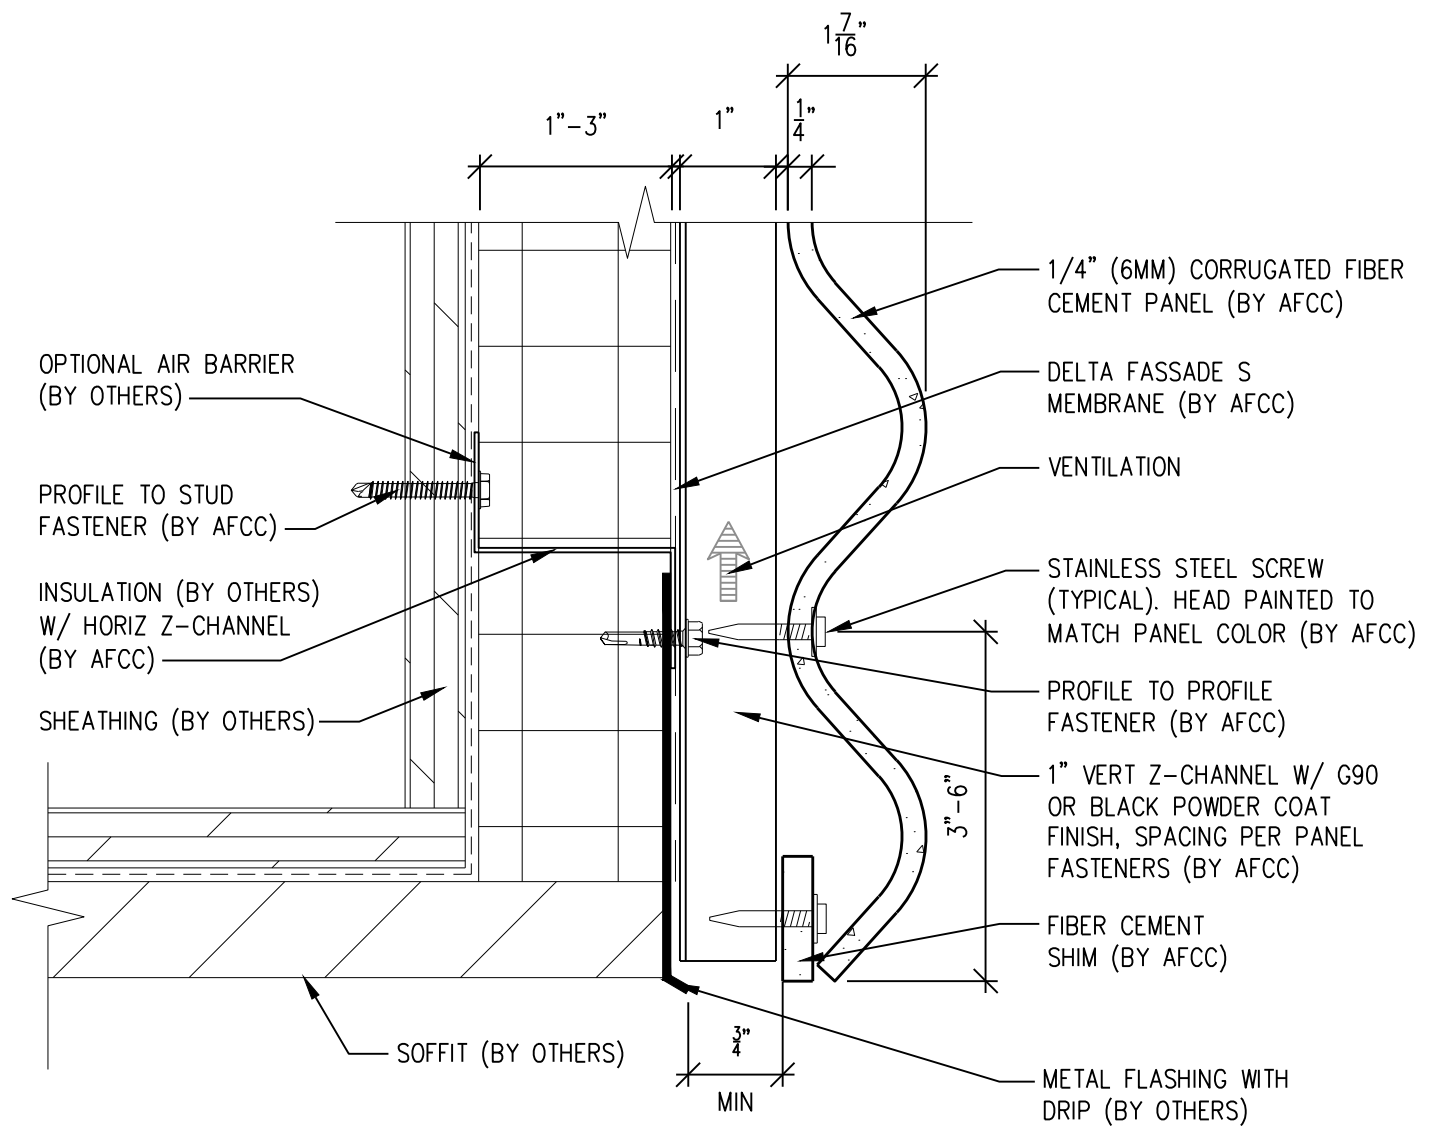

SCALE: 6"=1'-0"

NOTES:

1. PANEL VERTICAL AND HORIZONTAL JOINT SPACING SHOULD BE 3/8" TYPICAL.



**American Fiber
Cement Corporation**

(303) 972-5107

www.americanfibercement.com

6901 S Pierce St #180, Littleton, CO 80128



Ref.:

Bottom of Panel @
Soffit

Date: 11/04/2021

Horizontal Corrugated Panel

Two-Layer Steel Attachment System

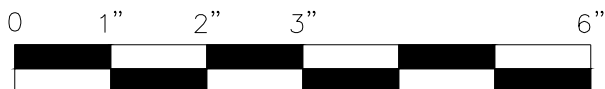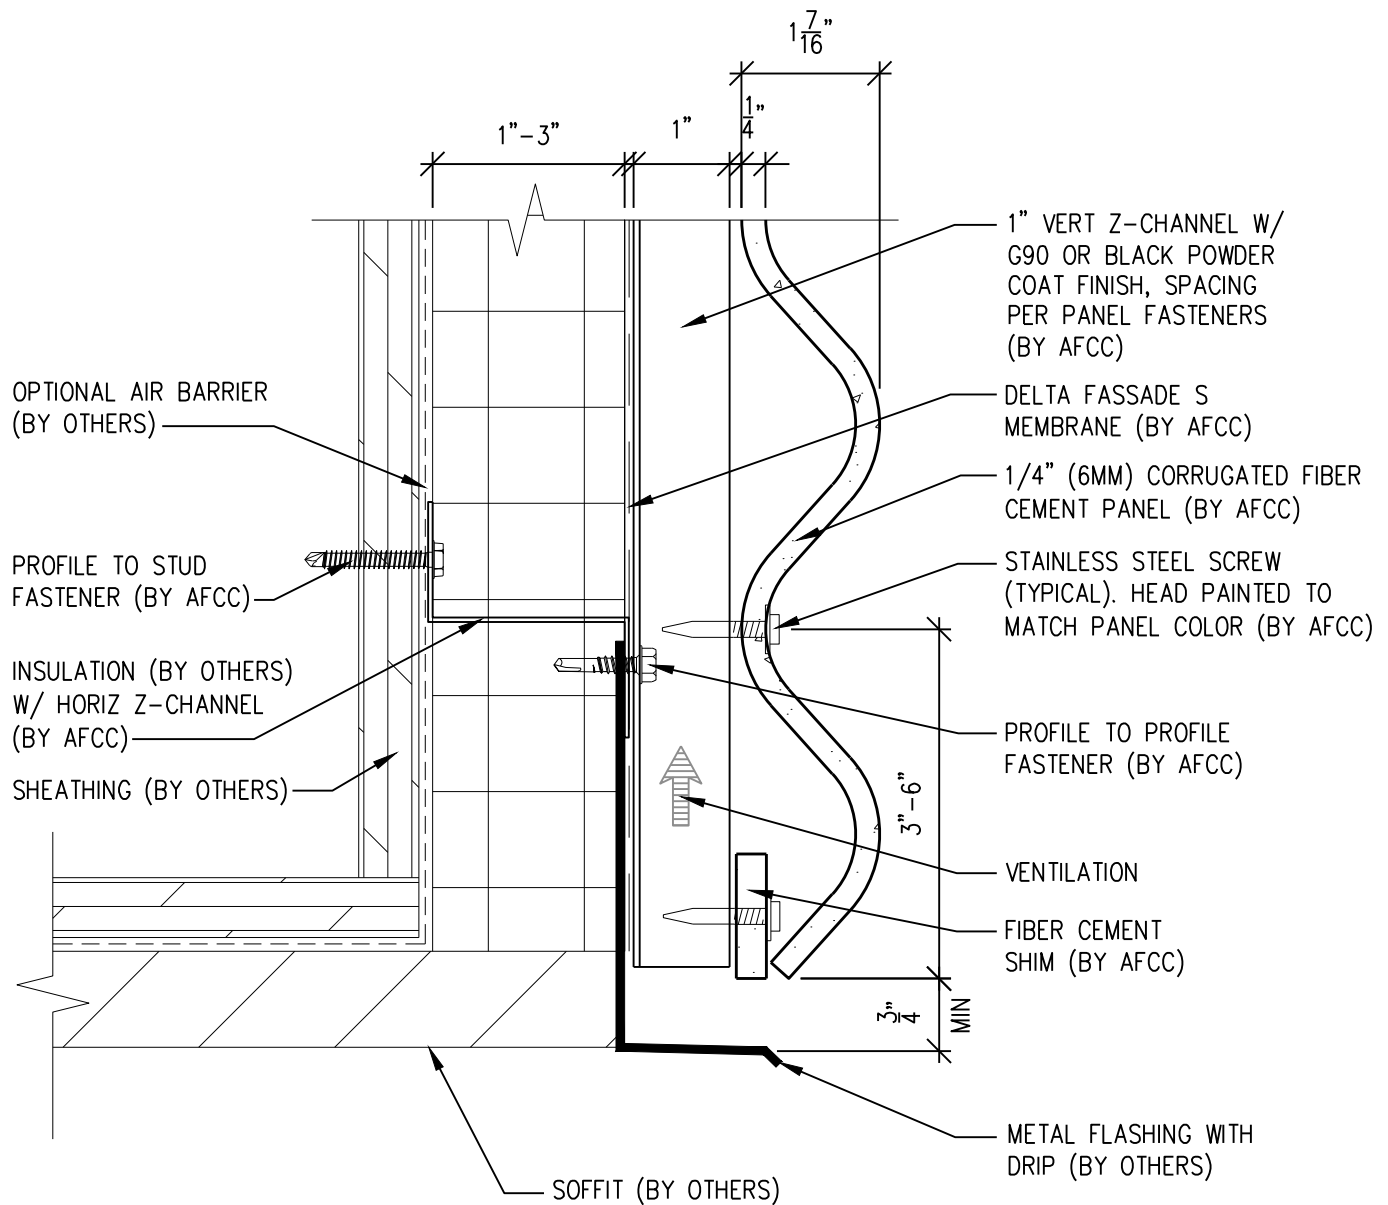

SCALE: 6"=1'-0"

NOTES:

1. PANEL VERTICAL AND HORIZONTAL JOINT SPACING SHOULD BE 3/8" TYPICAL.



**American Fiber
Cement Corporation**

(303) 972-5107

www.americanfibercement.com

6901 S Pierce St #180, Littleton, CO 80128



Ref.:

Bottom of Panel @
Soffit (Alternate)

Date: 11/04/2021

Horizontal Corrugated Panel

Two-Layer Steel Attachment System

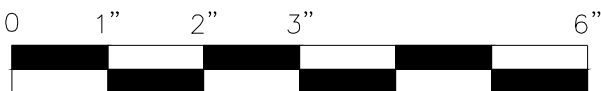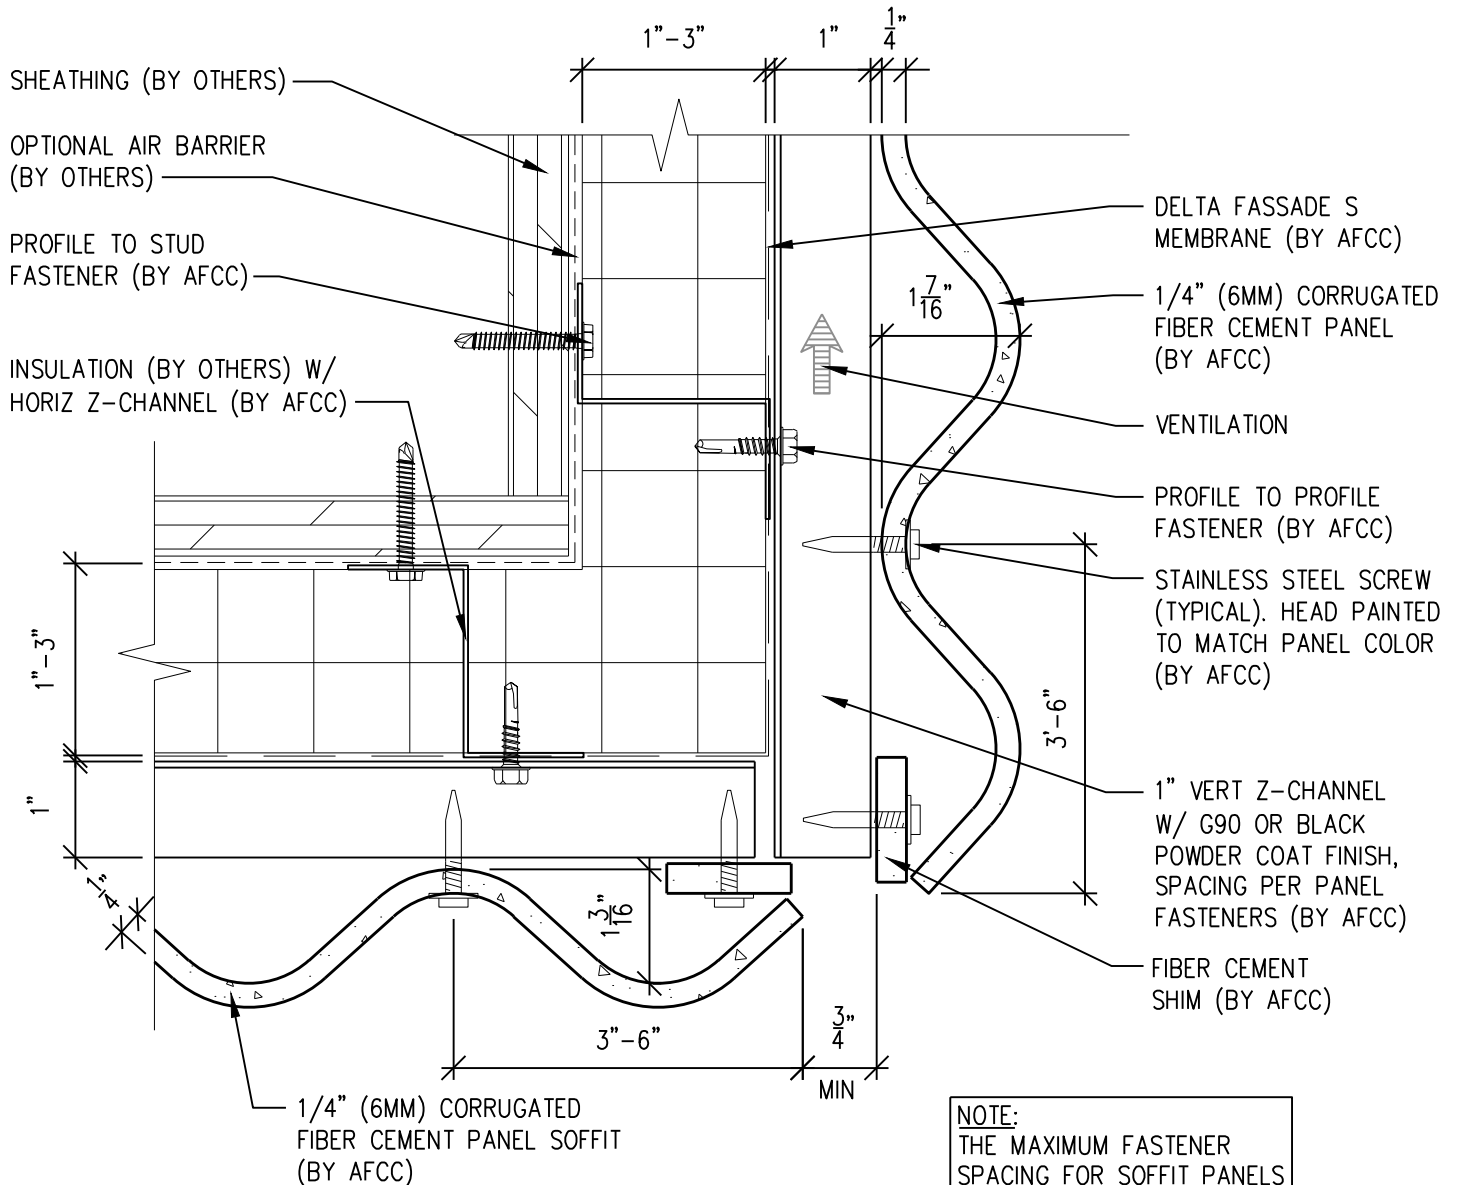

SCALE: 6"=1'-0"

NOTES:

1. PANEL VERTICAL AND HORIZONTAL JOINT SPACING SHOULD BE $\frac{3}{8}"$ TYPICAL.



**American Fiber
Cement Corporation**

(303) 972-5107

www.americanfibercement.com

6901 S Pierce St #180, Littleton, CO 80128



Ref.:

Bottom of Panel @
F.C.P. Soffit

Date: 11/19/2021

Horizontal Corrugated Panel

Two-Layer Steel Attachment System

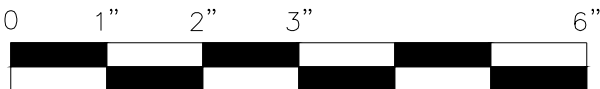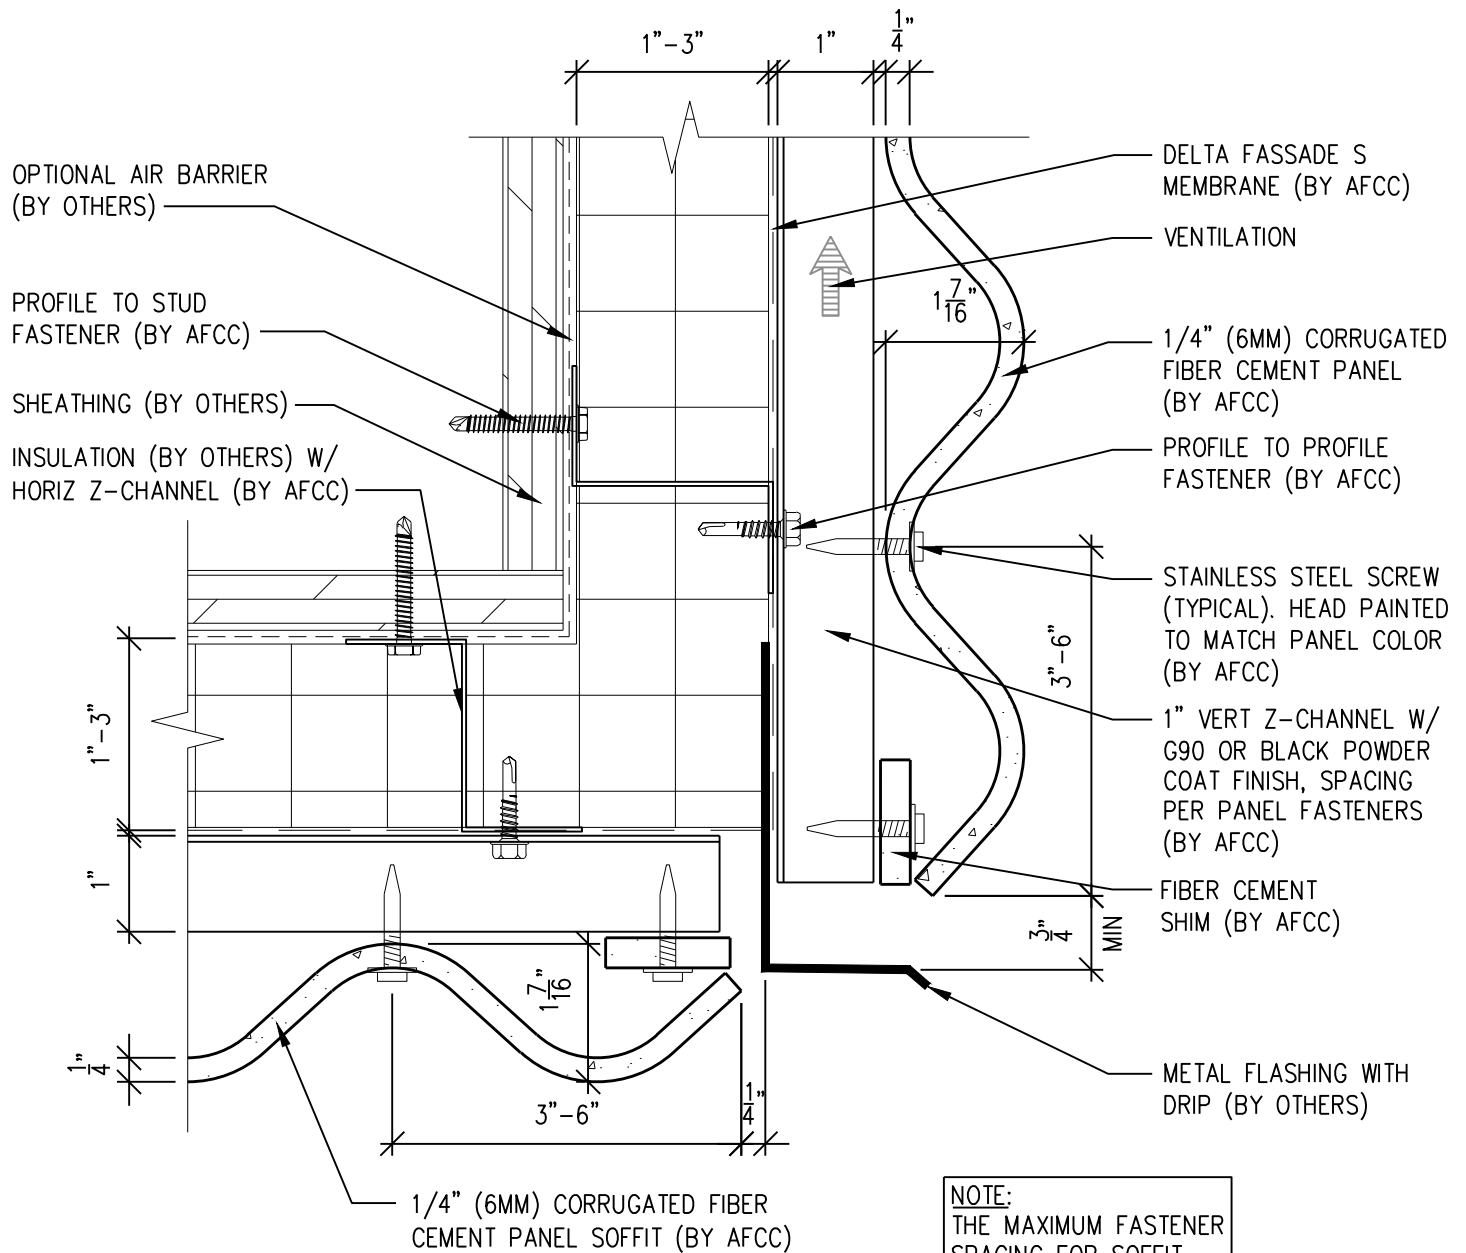

SCALE: 6"=1'-0"

NOTES:

1. PANEL VERTICAL AND HORIZONTAL JOINT SPACING SHOULD BE 3/8" TYPICAL.



**American Fiber
Cement Corporation**

(303) 972-5107

www.americanfibercement.com

6901 S Pierce St #180, Littleton, CO 80128


Ref.:

Bottom of Panel @
F.C.P. Soffit (Alternate)

Date: 11/19/2021


Horizontal Corrugated Panel

Two-Layer Steel Attachment System

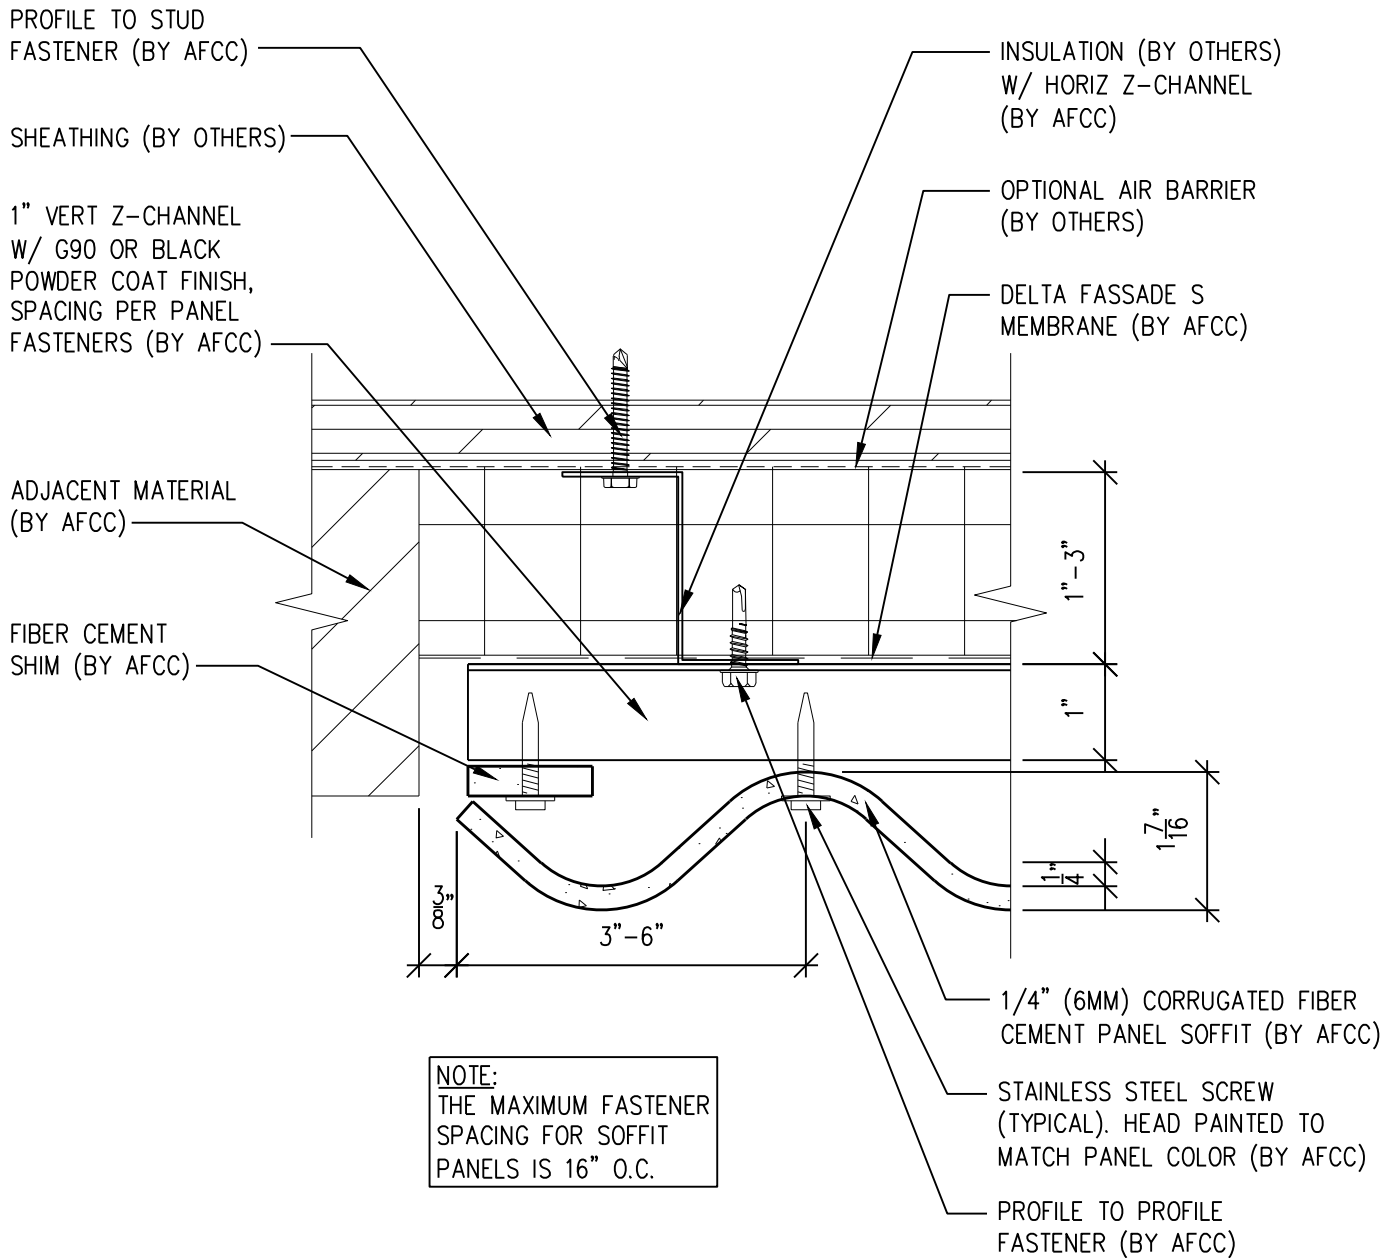

NOTES:

1. PANEL VERTICAL AND HORIZONTAL JOINT SPACING SHOULD BE 3/8" TYPICAL.

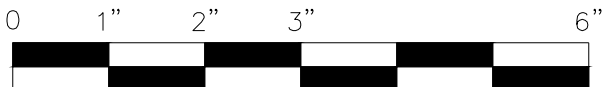

SCALE: 6" = 1' - 0"



**American Fiber
Cement Corporation**

(303) 972-5107

www.americanfibercement.com

6901 S Pierce St #180, Littleton, CO 80128


Ref.:

**Soffit Termination @
Adjacent Material**

Date: 11/19/2021

Horizontal Corrugated Panel

Two-Layer Steel Attachment System

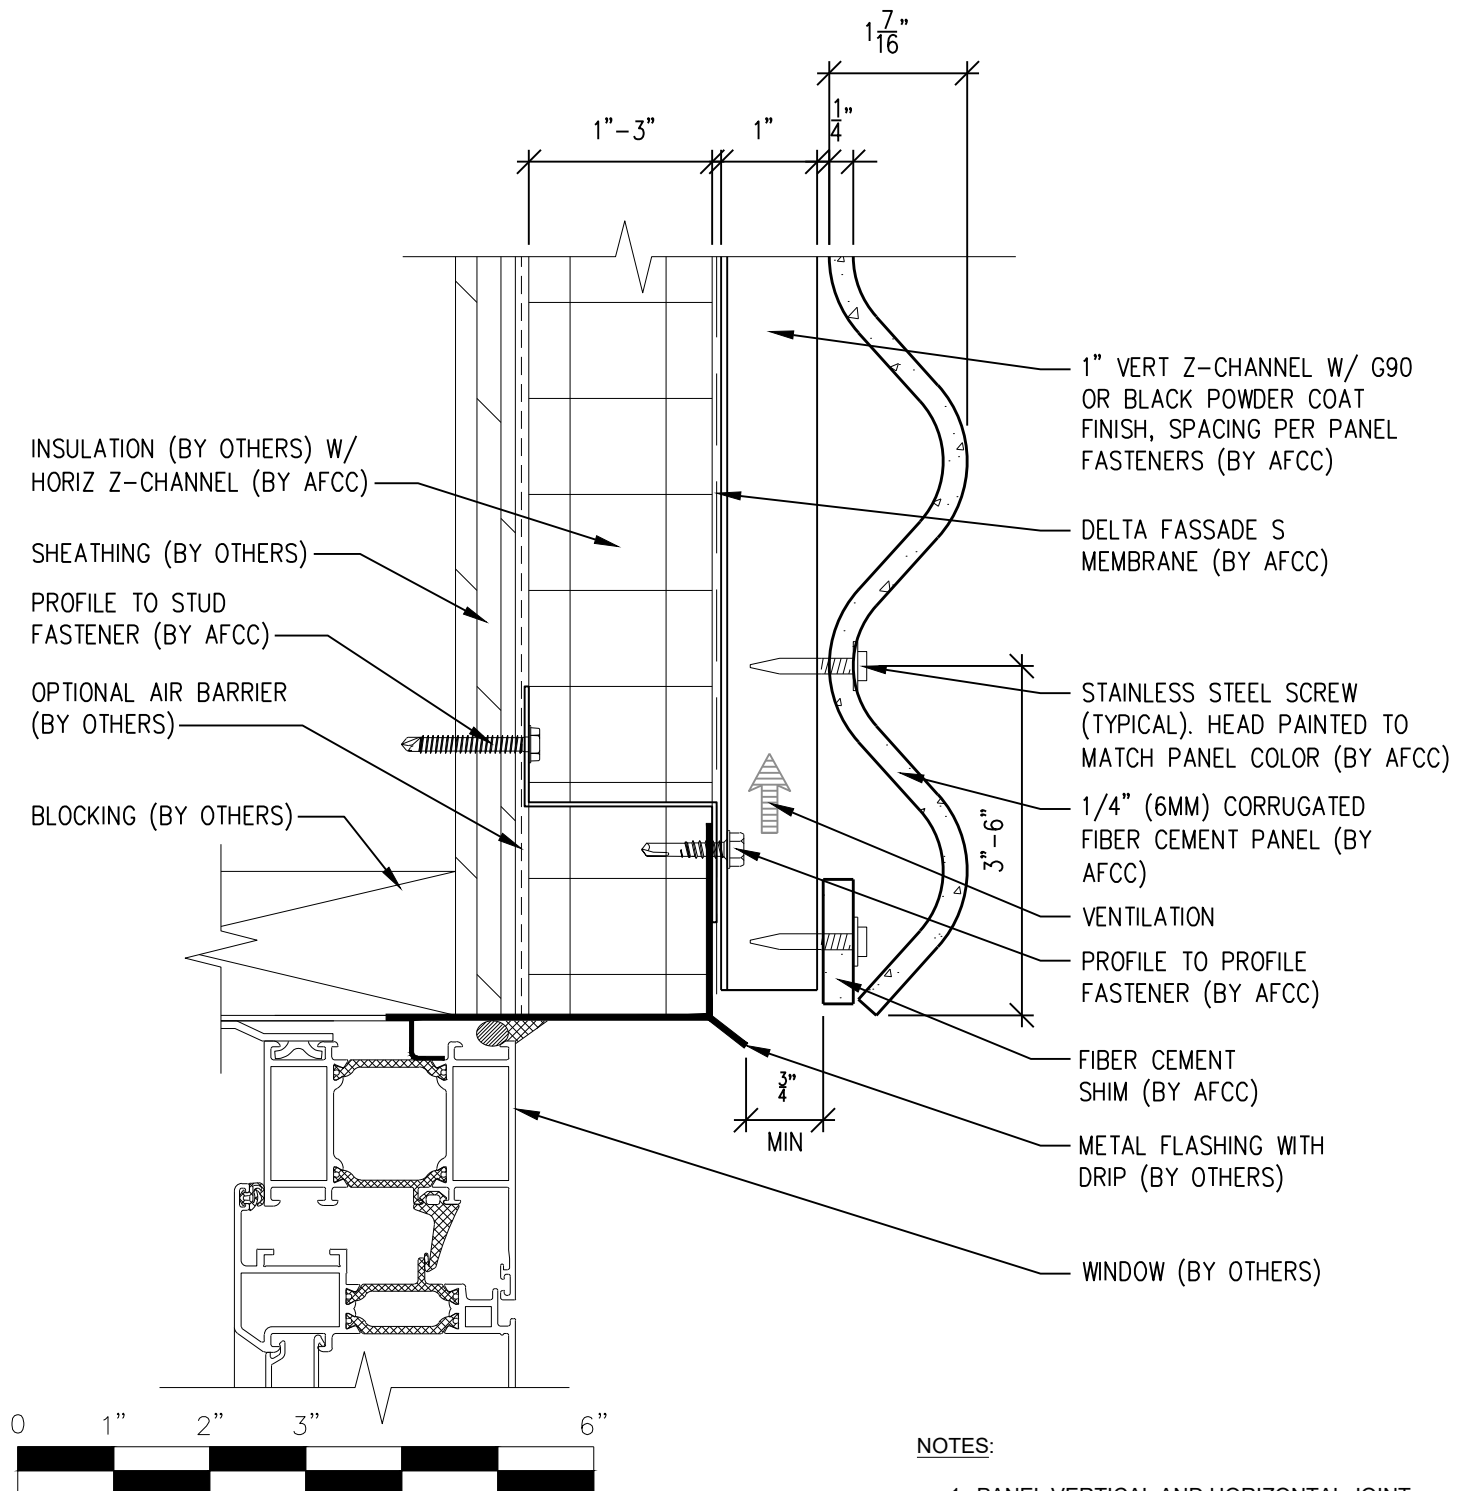

NOTES:

1. PANEL VERTICAL AND HORIZONTAL JOINT SPACING SHOULD BE 3/8" TYPICAL.

SCALE: 6"=1'-0"



**American Fiber
Cement Corporation**

(303) 972-5107

www.americanfibercement.com

6901 S Pierce St #180, Littleton, CO 80128


Ref.:

Bottom of Panel @
Window Head

Date: 11/04/2021

Horizontal Corrugated Panel

Two-Layer Steel Attachment System

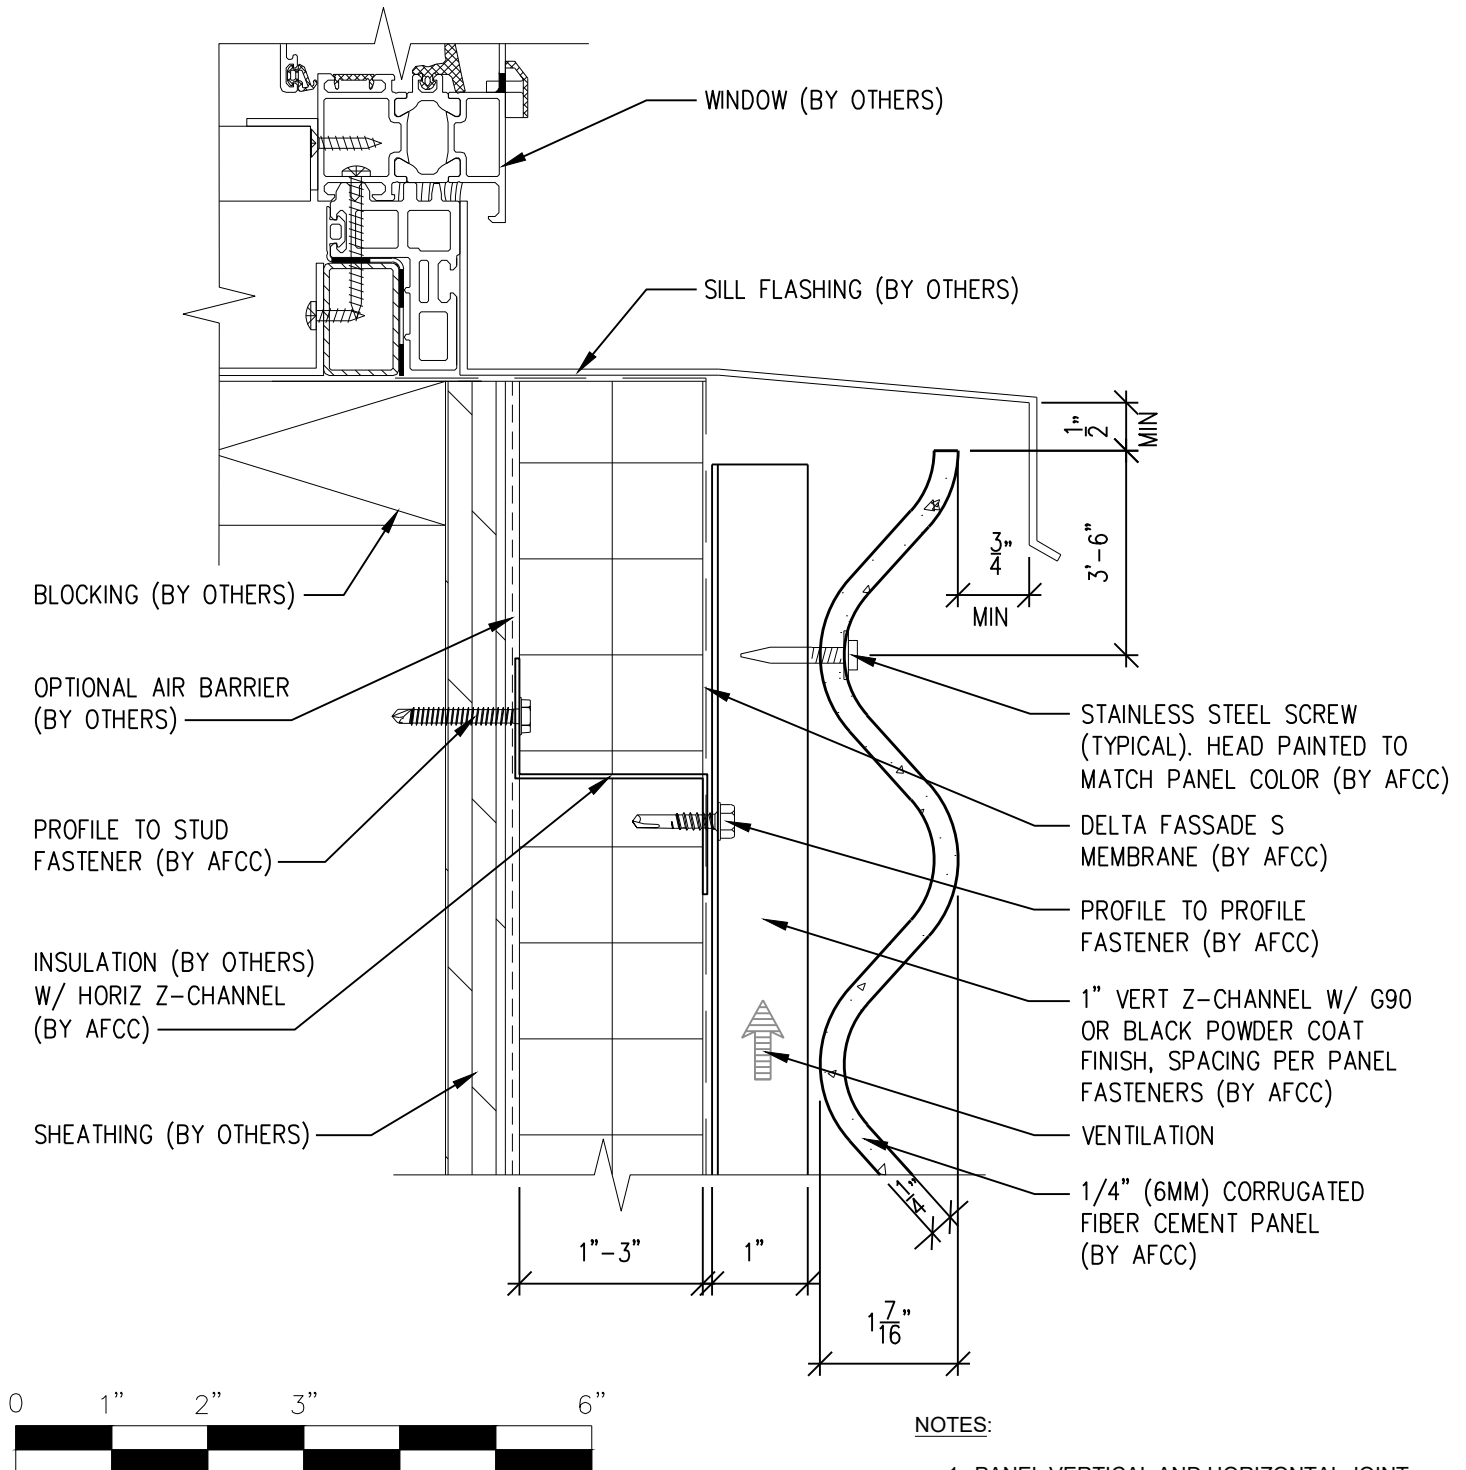

**American Fiber
Cement Corporation**

(303) 972-5107

www.americanfibercement.com

6901 S Pierce St #180, Littleton, CO 80128



Ref.:

Top of Panel @
Window Sill

Date: 11/04/2021

Horizontal Corrugated Panel

Two-Layer Steel Attachment System

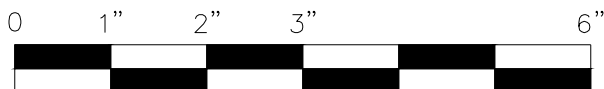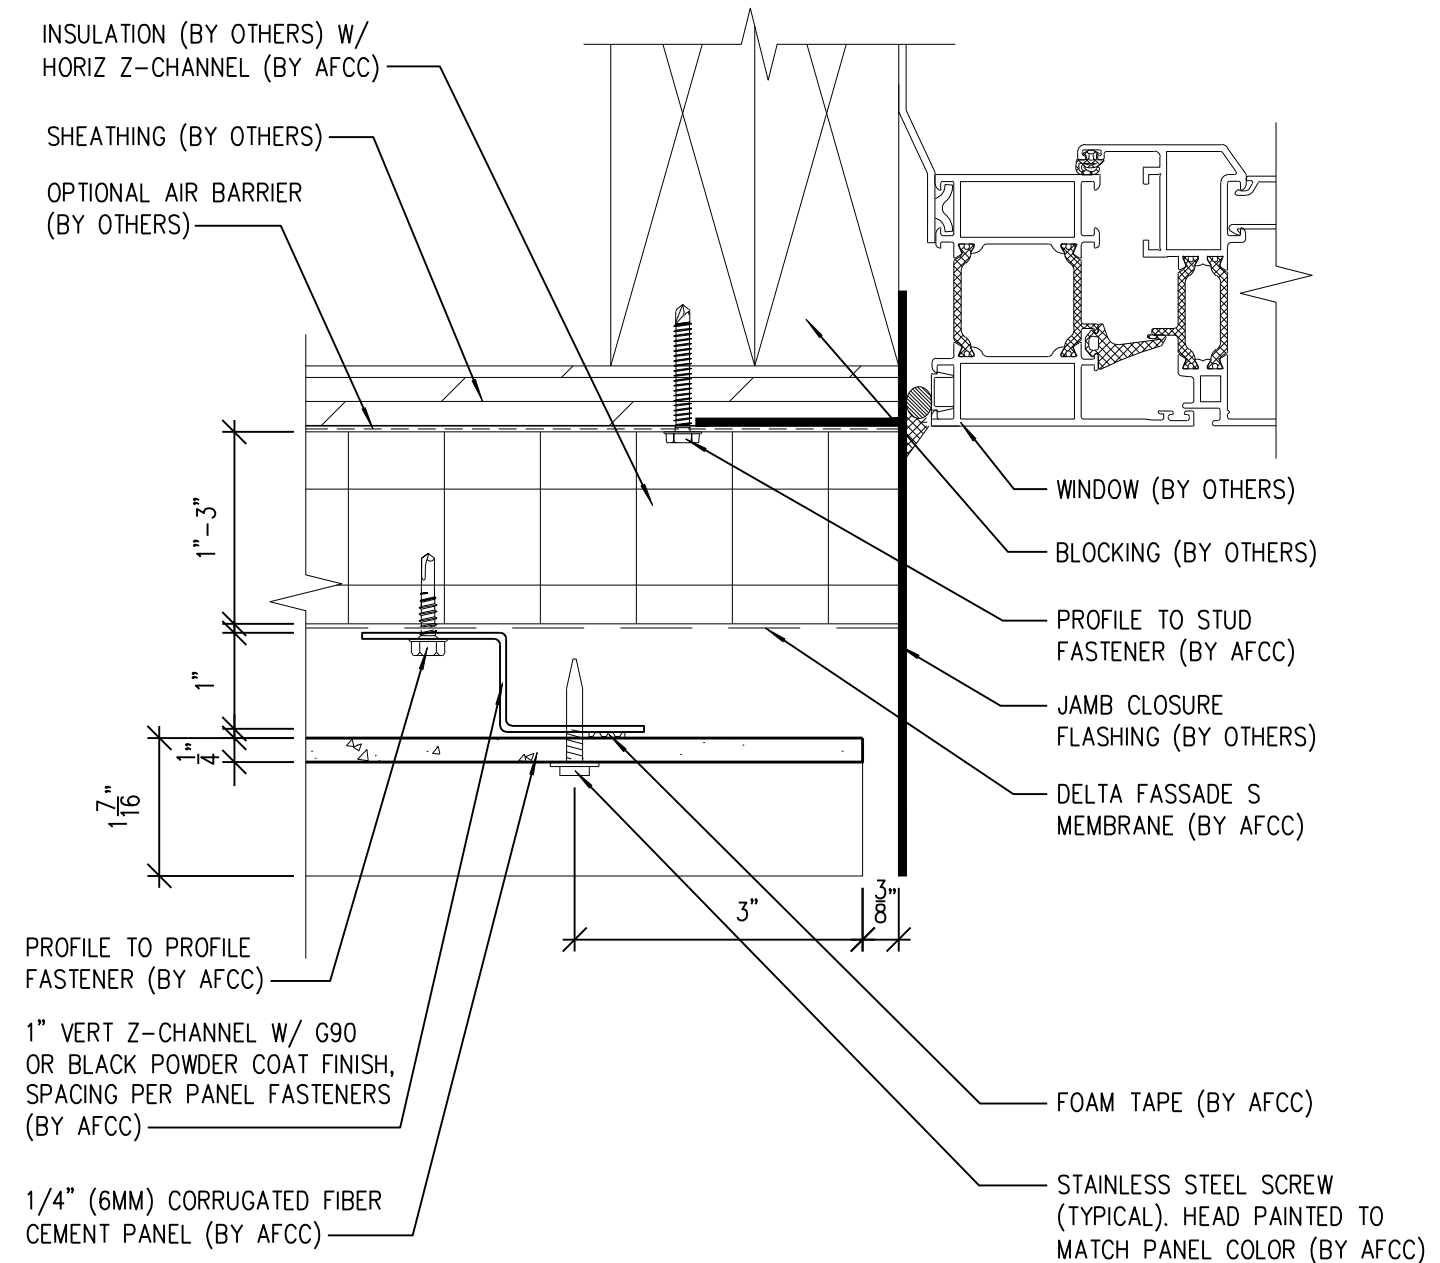

SCALE: 6"=1'-0"

NOTES:

1. PANEL VERTICAL AND HORIZONTAL JOINT SPACING SHOULD BE 3/8" TYPICAL.



**American Fiber
Cement Corporation**

(303) 972-5107

www.americanfibercement.com

6901 S Pierce St #180, Littleton, CO 80128


Ref.:

Panel Edge @
Window Jamb (Alternate)

Date: 11/04/2021

Horizontal Corrugated Panel

Two-Layer Steel Attachment System

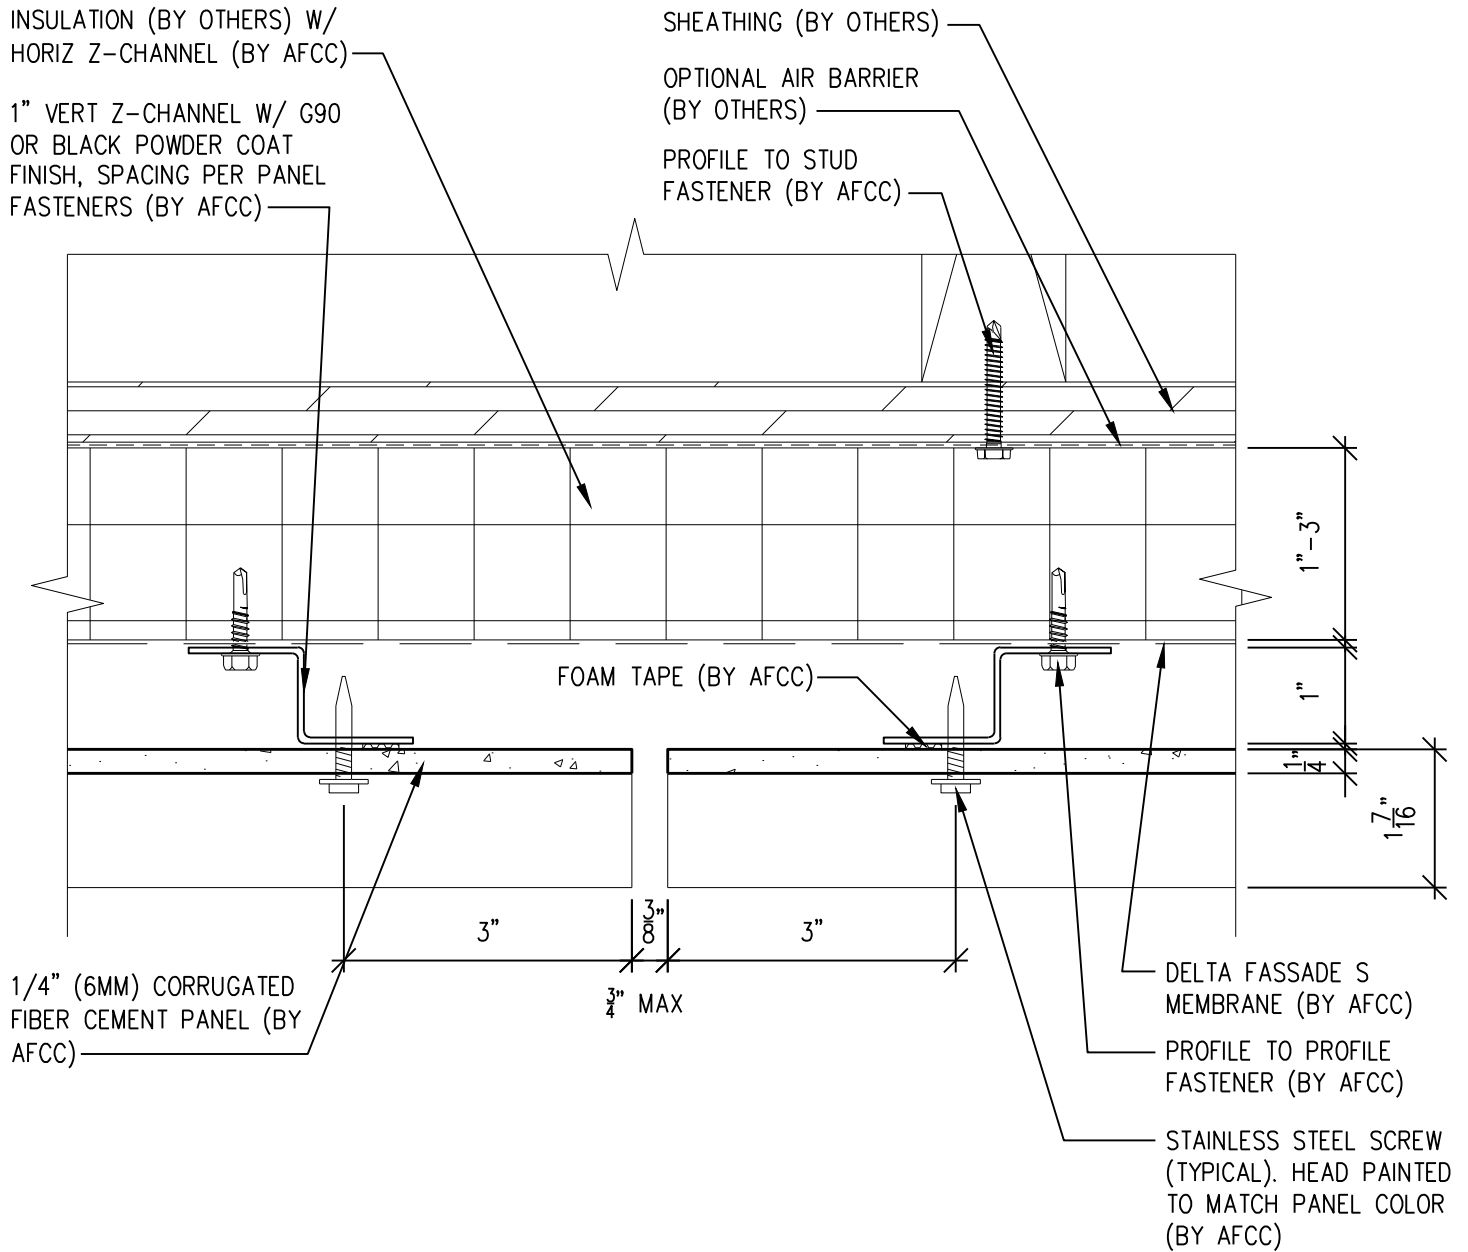

SCALE: 6"=1'-0"

NOTES:

1. PANEL VERTICAL AND HORIZONTAL JOINT SPACING SHOULD BE 3/8" TYPICAL.



**American Fiber
Cement Corporation**

(303) 972-5107

www.americanfibercement.com

6901 S Pierce St #180, Littleton, CO 80128



Ref.:

**Vertical Panel Joint
Option 1**

Date: 11/19/2021

Horizontal Corrugated Panel

Two-Layer Steel Attachment System

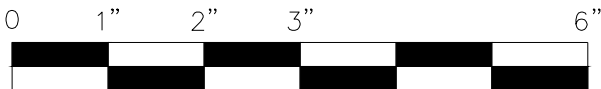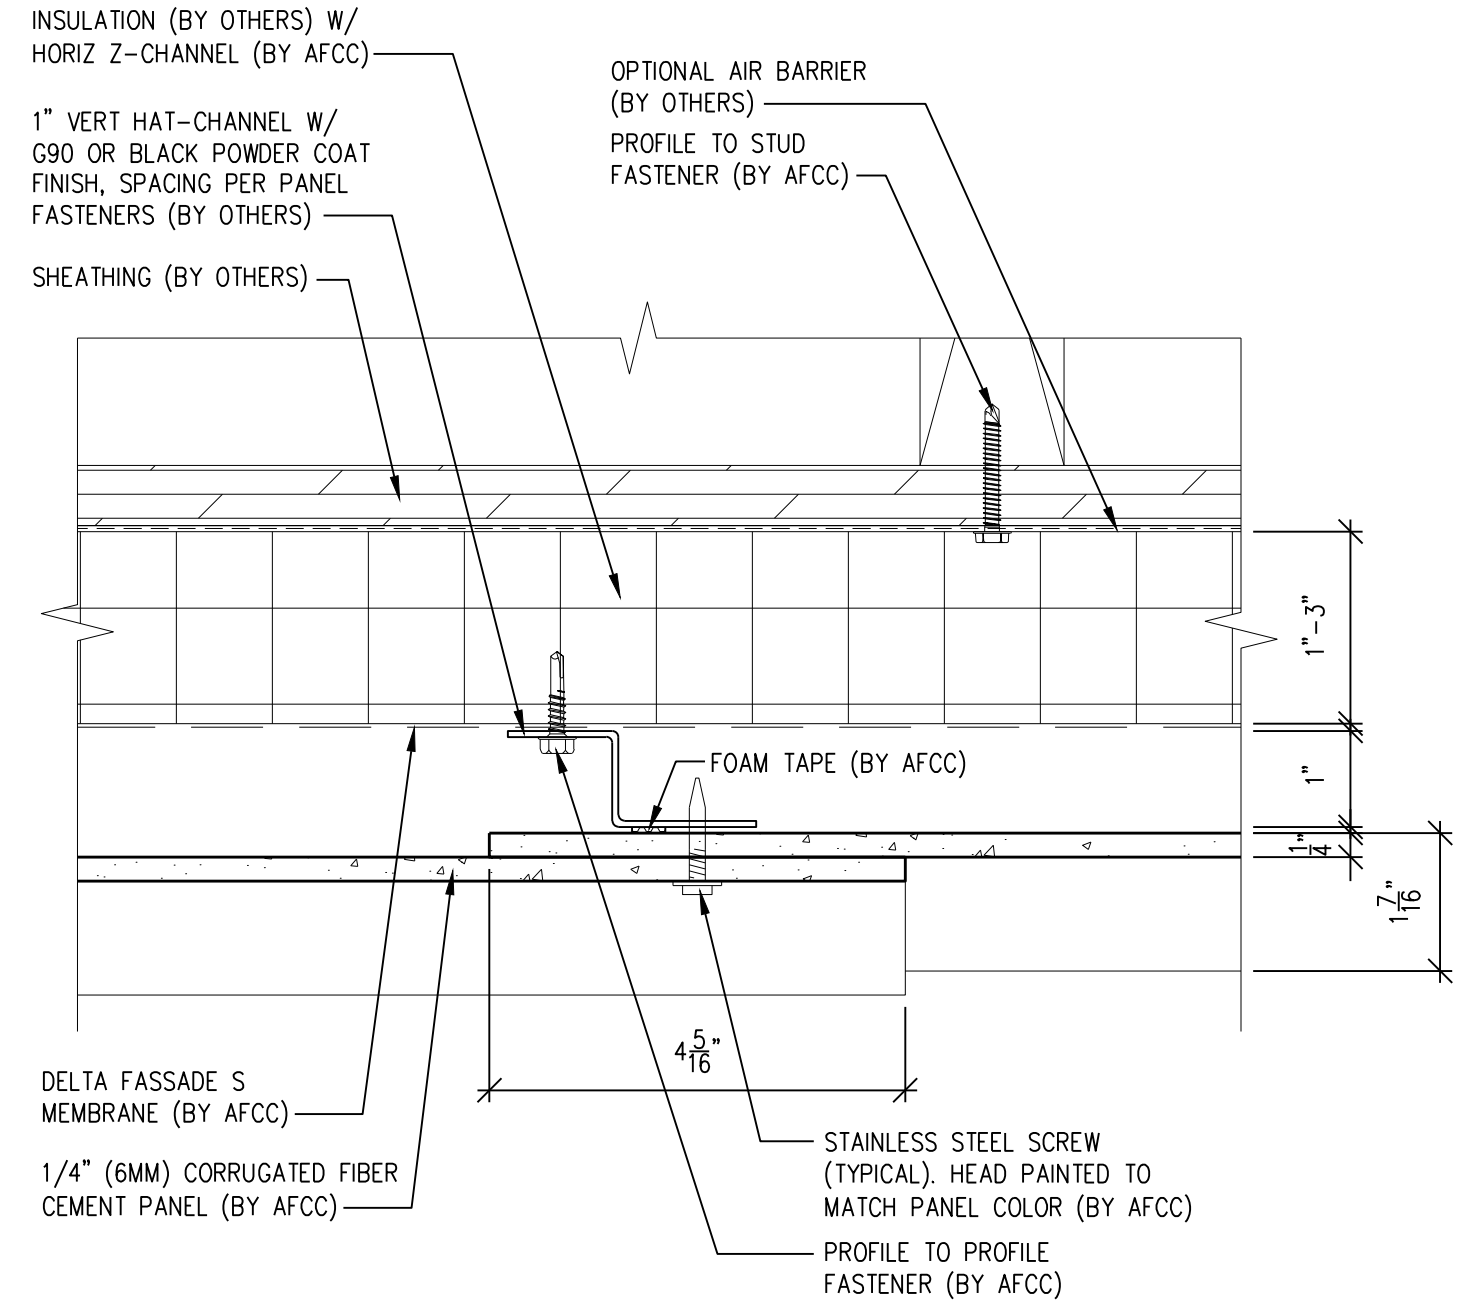

SCALE: 6"=1'-0"

NOTES:

1. PANEL VERTICAL AND HORIZONTAL JOINT SPACING SHOULD BE 3/8" TYPICAL.



**American Fiber
Cement Corporation**

(303) 972-5107

www.americanfibercement.com

6901 S Pierce St #180, Littleton, CO 80128



Ref.:

**Vertical Panel Joint
Option 2**

Date: 11/19/2021

Horizontal Corrugated Panel

Two-Layer Steel Attachment System

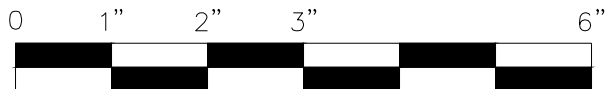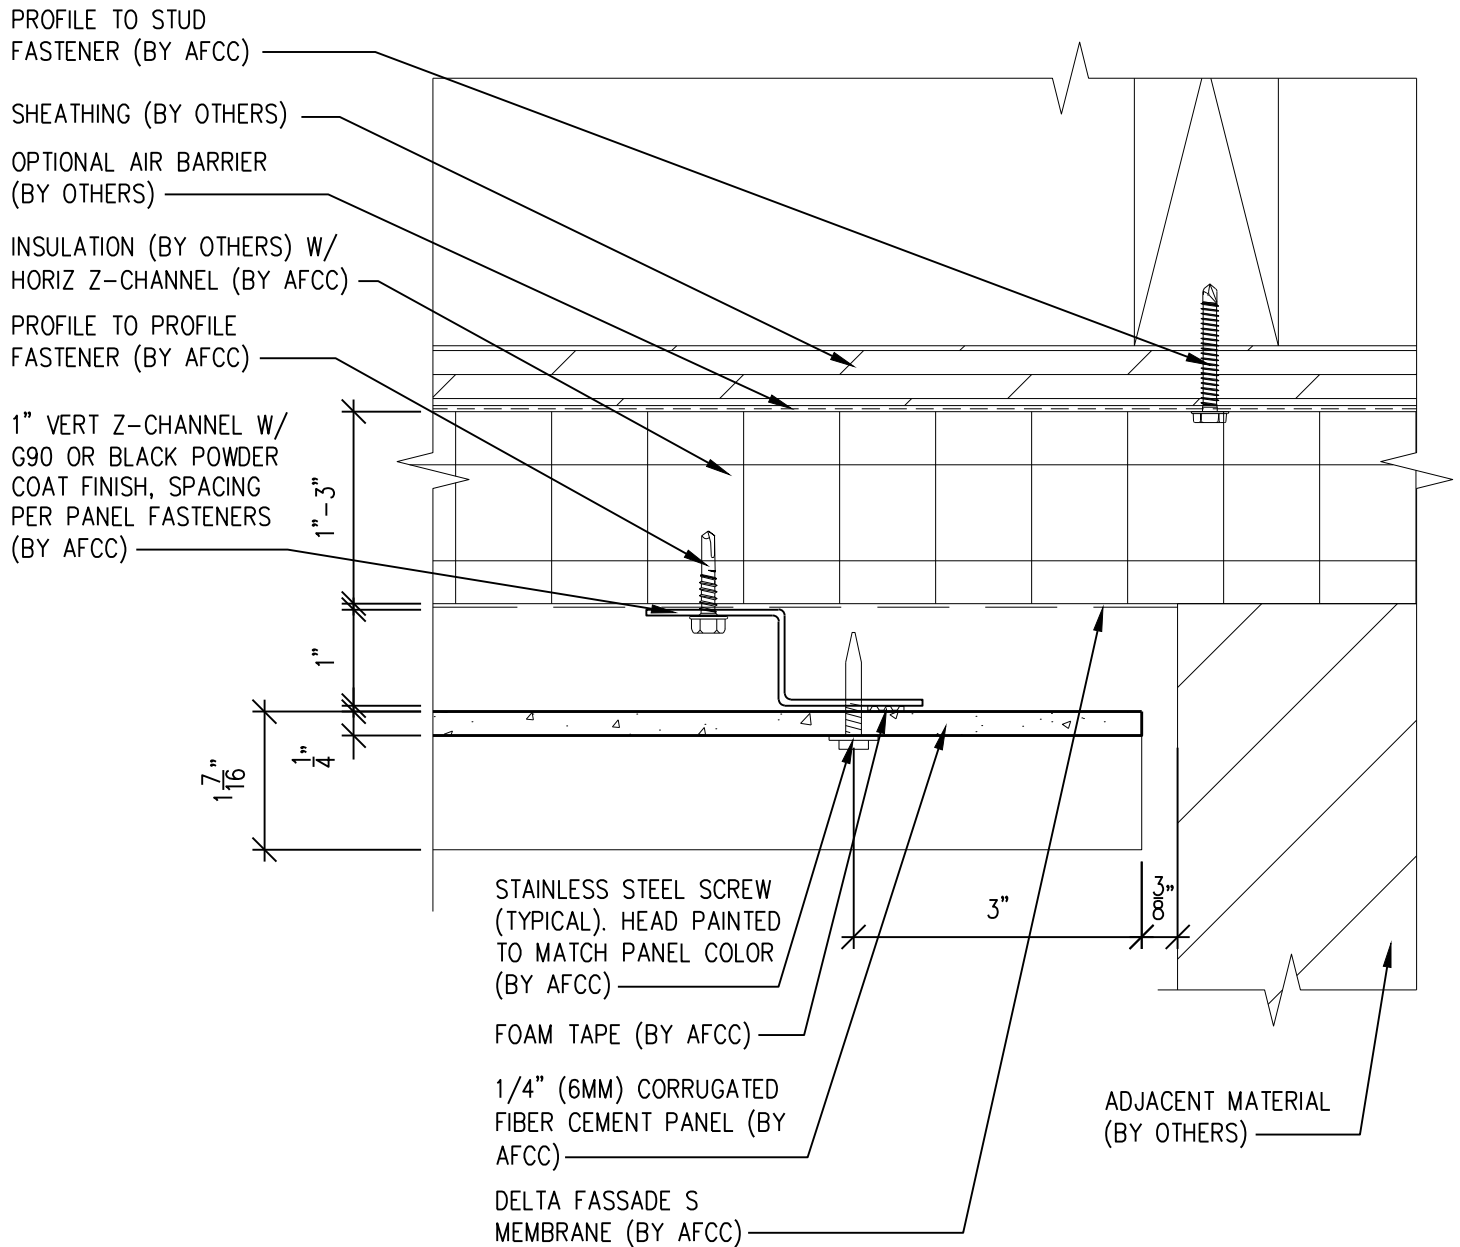

SCALE: 6"=1'-0"

NOTES:

1. PANEL VERTICAL AND HORIZONTAL JOINT SPACING SHOULD BE 3/8" TYPICAL.



**American Fiber
Cement Corporation**

(303) 972-5107

www.americanfibercement.com

6901 S Pierce St #180, Littleton, CO 80128


Ref.:

**Panel Edge @
Butt Joint**

Date: 11/04/2021

Horizontal Corrugated Panel

Two-Layer Steel Attachment System

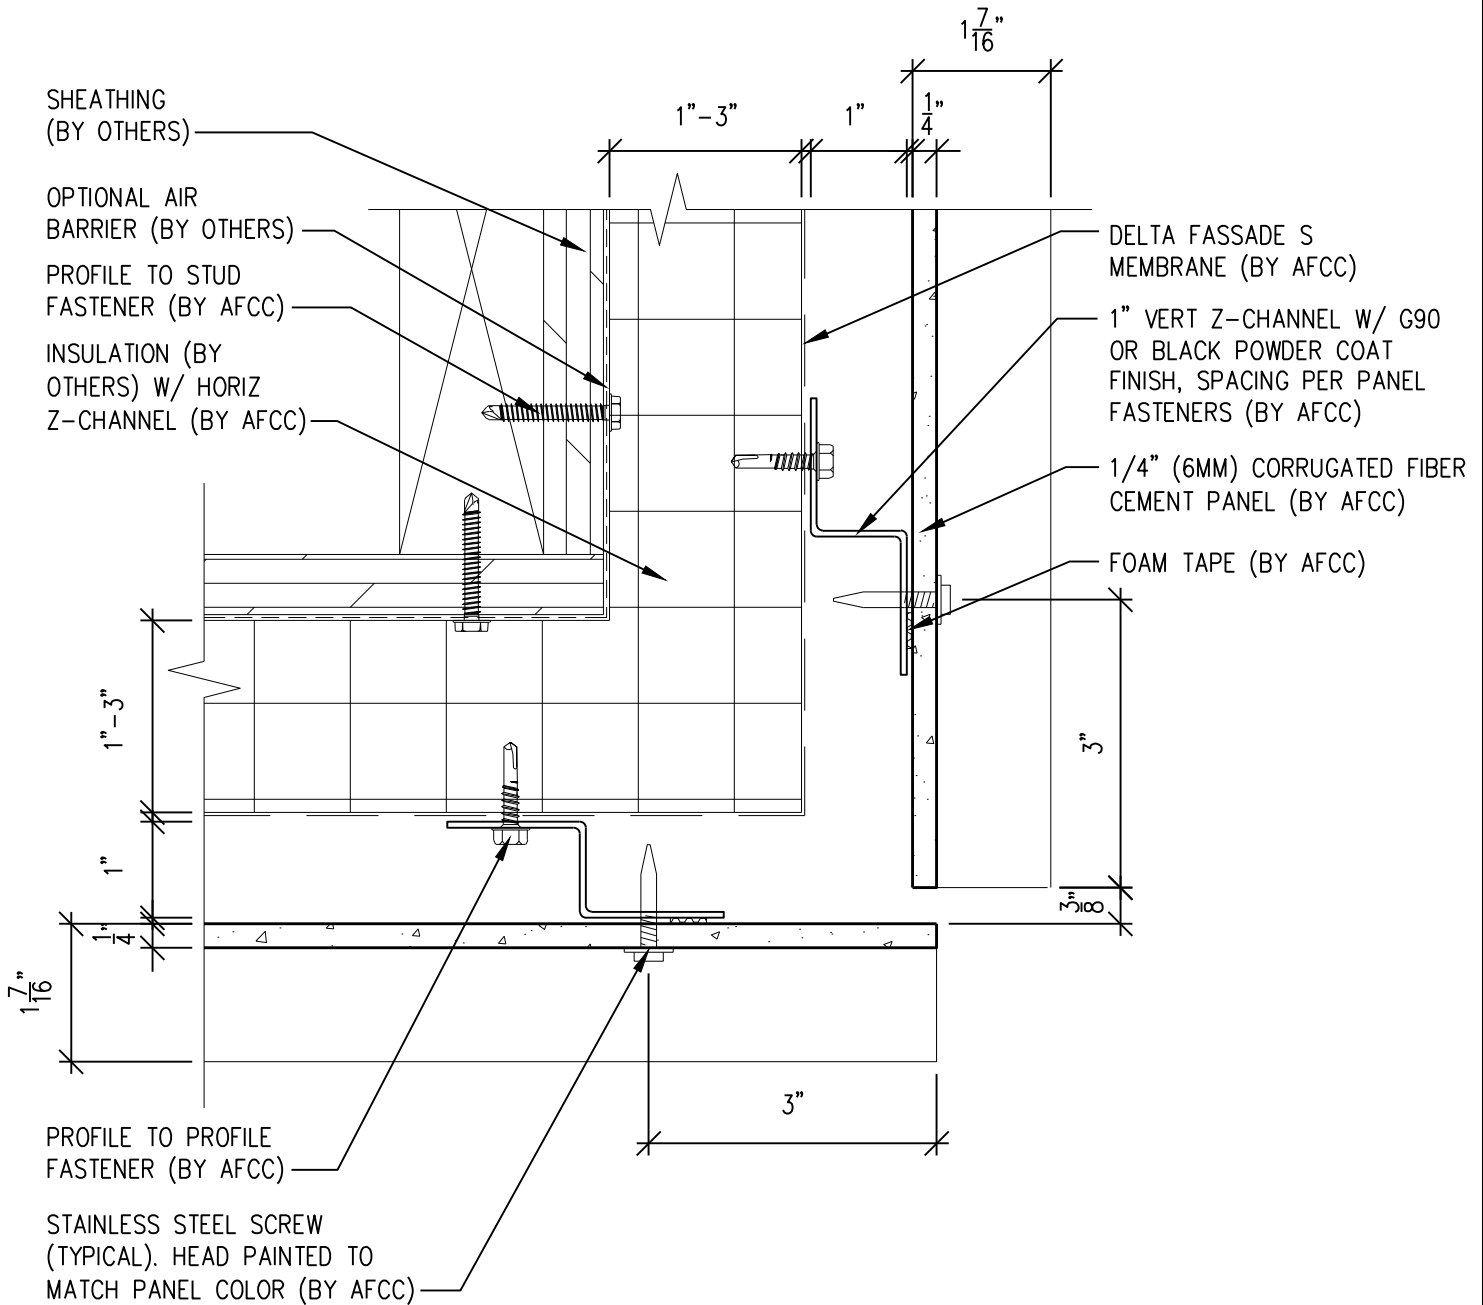

NOTES:

1. PANEL VERTICAL AND HORIZONTAL JOINT SPACING SHOULD BE 3/8" TYPICAL.



SCALE: 6"=1'-0"



**American Fiber
Cement Corporation**

(303) 972-5107

www.americanfibercement.com

6901 S Pierce St #180, Littleton, CO 80128


Ref.:

**Panels @
Outside Corner**

Date: 11/04/2020

Horizontal Corrugated Panel

Two-Layer Steel Attachment System

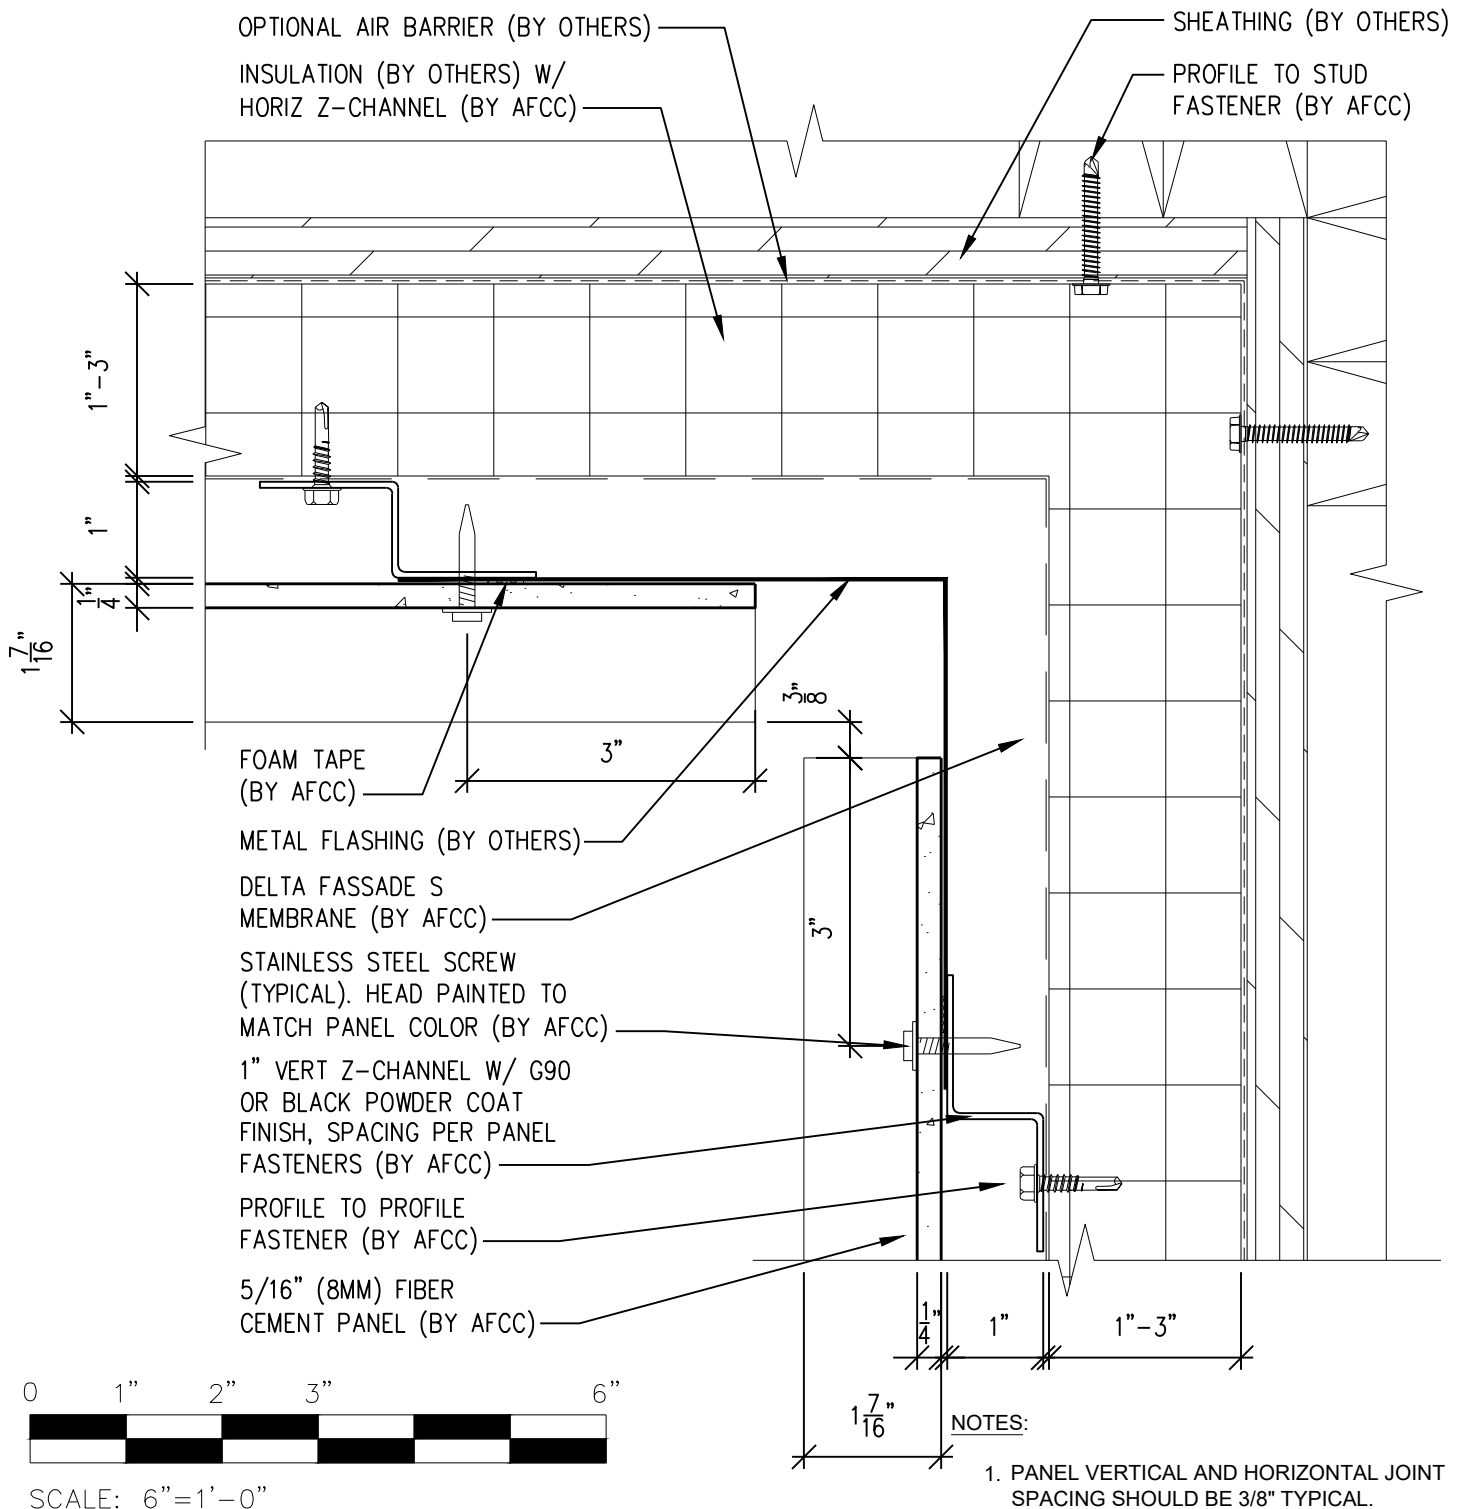

**American Fiber
Cement Corporation**

(303) 972-5107

www.americanfibercement.com

6901 S Pierce St #180, Littleton, CO 80128


Ref.:

**Panels @
Inside Corner**

Date: 11/04/2021

Horizontal Corrugated Panel


Two-Layer Steel Attachment System

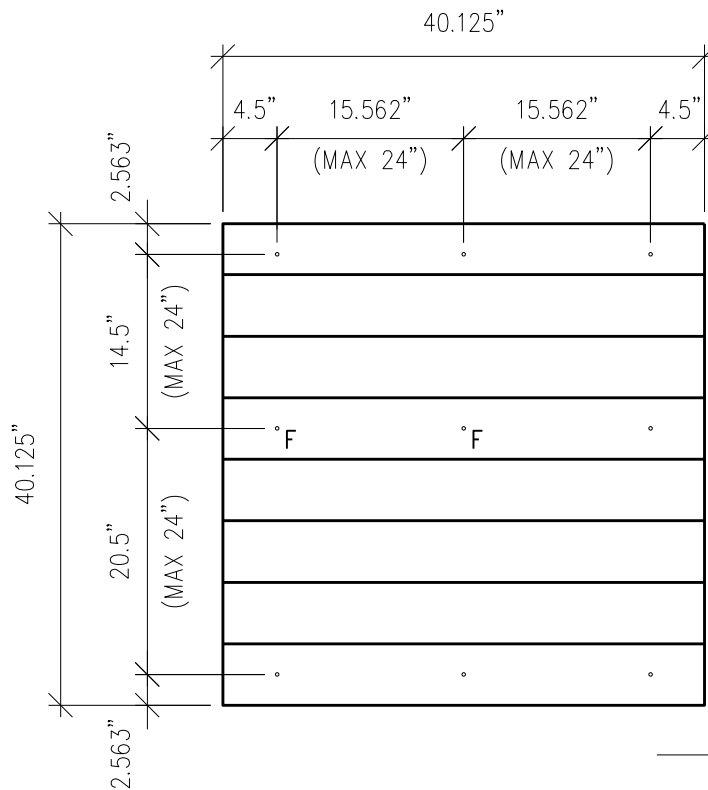

DRILLING KEY:

F = FIXED POINT 21/64"

UNMARKED HOLE = GLIDING POINT 5/16"

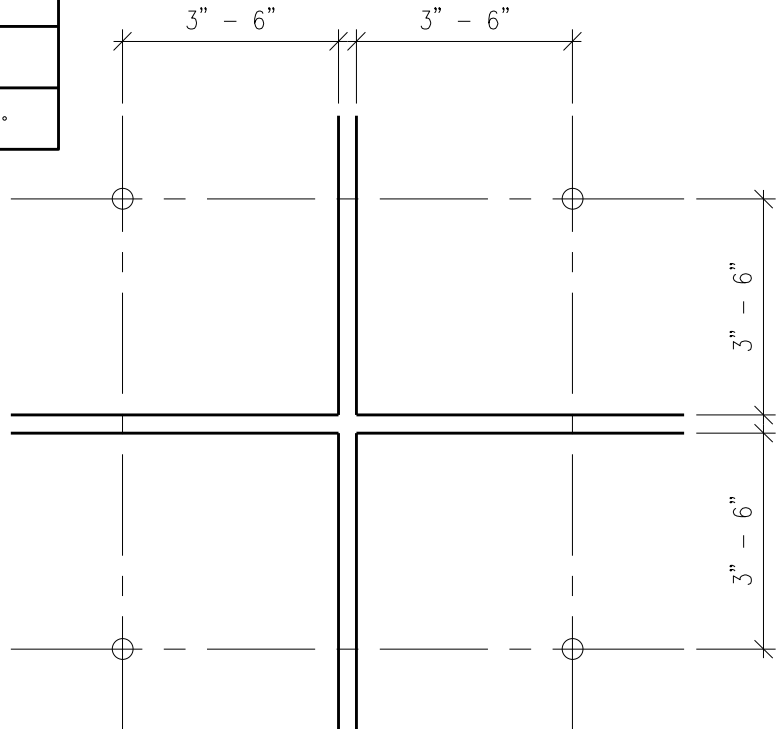

TYP PANEL EDGE FASTENER

3"=1'-0"

NOTES:

1. PANEL VERTICAL AND HORIZONTAL JOINT SPACING SHOULD BE 3/8" TYPICAL.



SCALE: 3/4"=1'-0"



**American Fiber
Cement Corporation**

(303) 972-5107

www.americanfibercement.com

6901 S Pierce St #180, Littleton, CO 80128

Ref.:

Typical
Fastener Layout

Date: 11/04/2021