


Vertical Corrugated Panel

Two-Layer Steel Attachment System

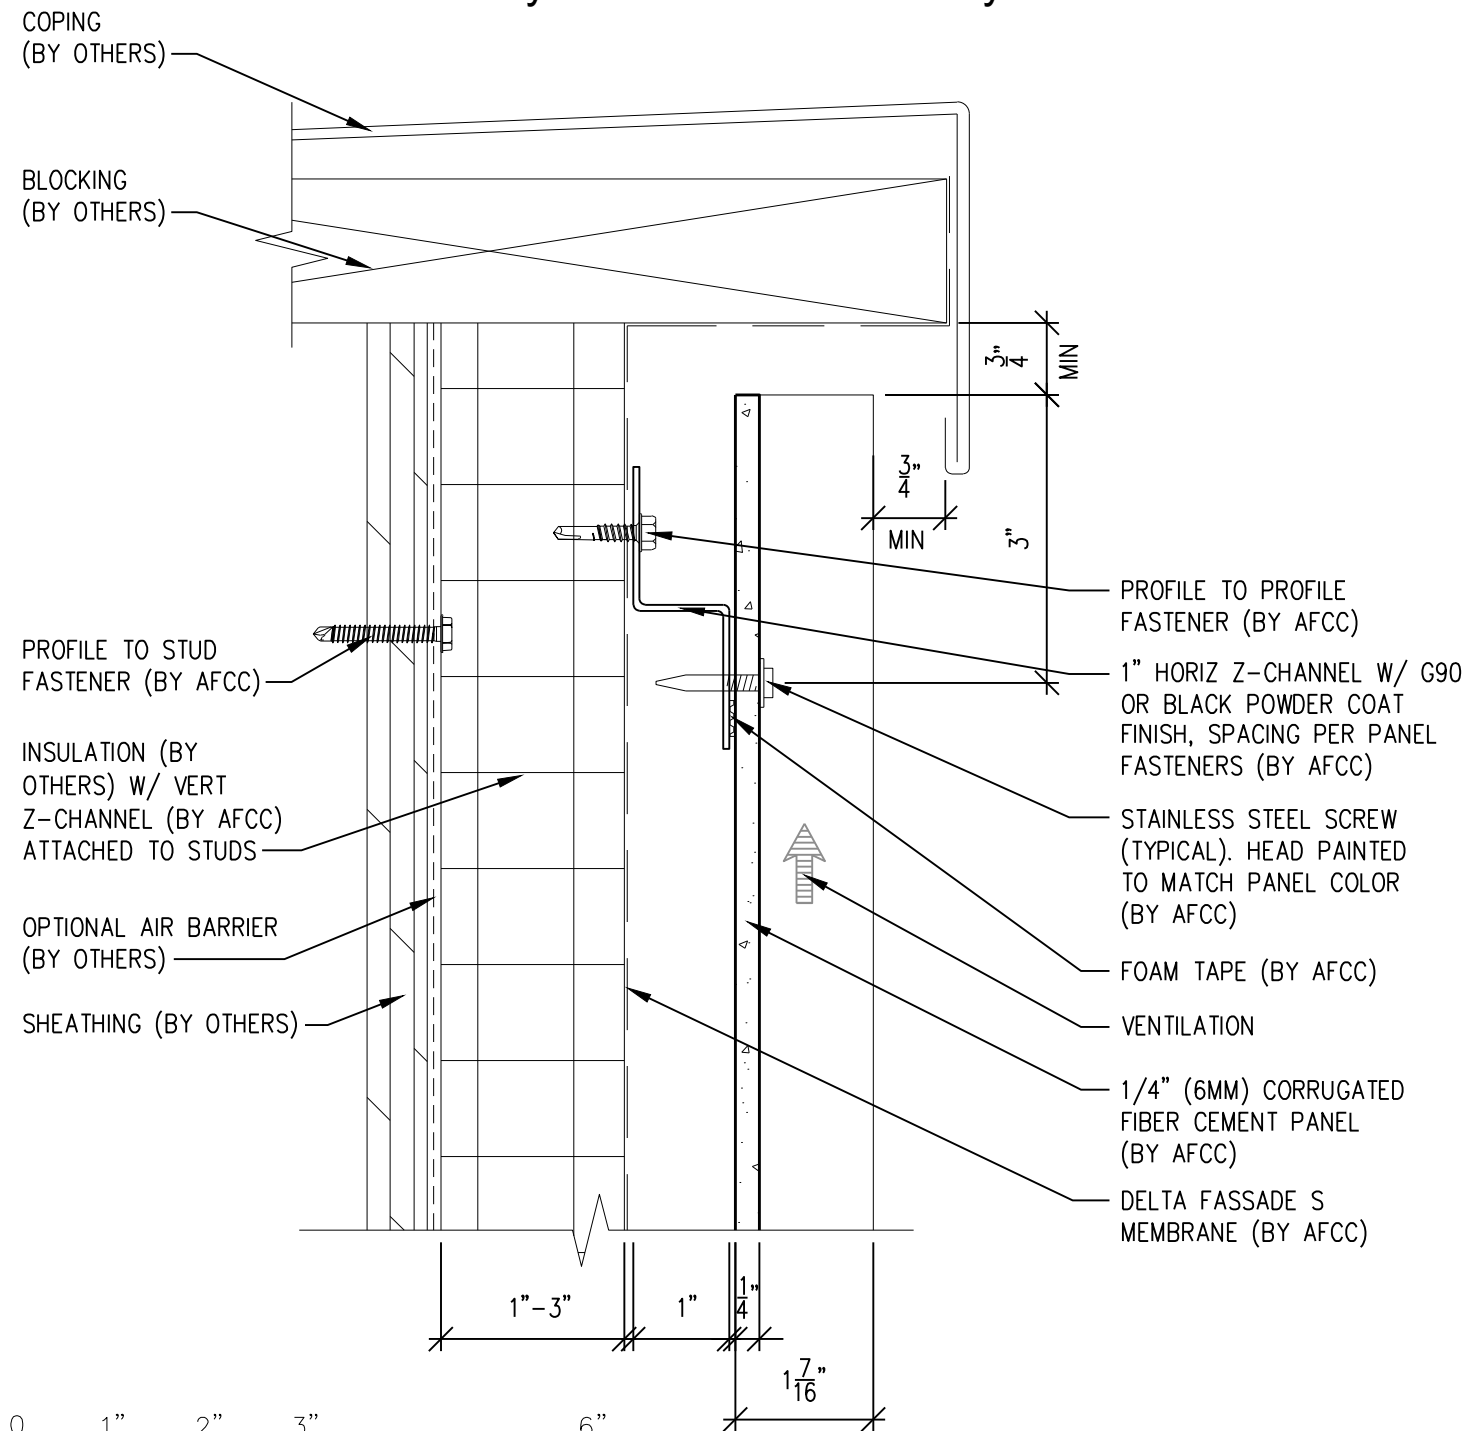

NOTES:

1. PANEL VERTICAL AND HORIZONTAL JOINT SPACING SHOULD BE 3/8" TYPICAL.



**American Fiber
Cement Corporation**

(303) 972-5107

www.americanfibercement.com

6901 S Pierce St #180, Littleton, CO 80128


Ref.:

Top of Panel @
Coping

Date: 11/04/2021


Vertical Corrugated Panel

Two-Layer Steel Attachment System

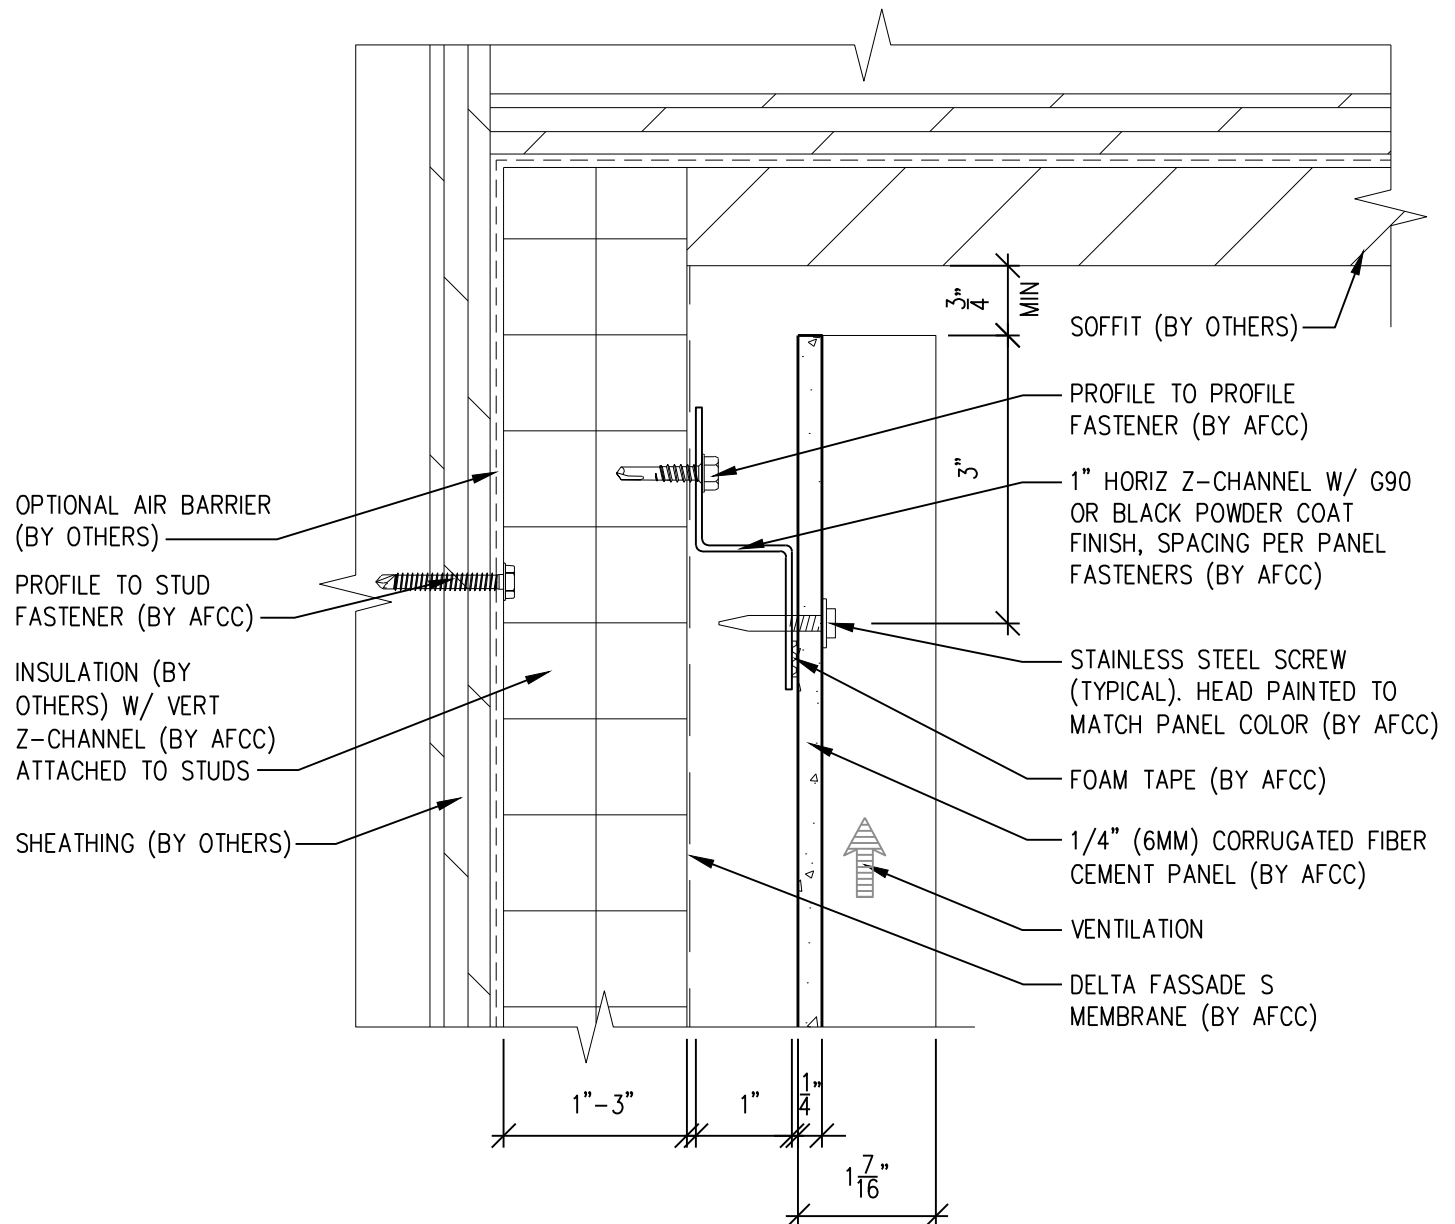

NOTES:

1. PANEL VERTICAL AND HORIZONTAL JOINT SPACING SHOULD BE 3/8" TYPICAL.

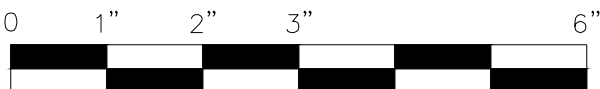

SCALE: 6"=1'-0"



**American Fiber
Cement Corporation**

(303) 972-5107

www.americanfibercement.com

6901 S Pierce St #180, Littleton, CO 80128


Ref.:

Top of Panel @
Soffit

Date: 11/04/2021

Vertical Corrugated Panel

Two-Layer Steel Attachment System

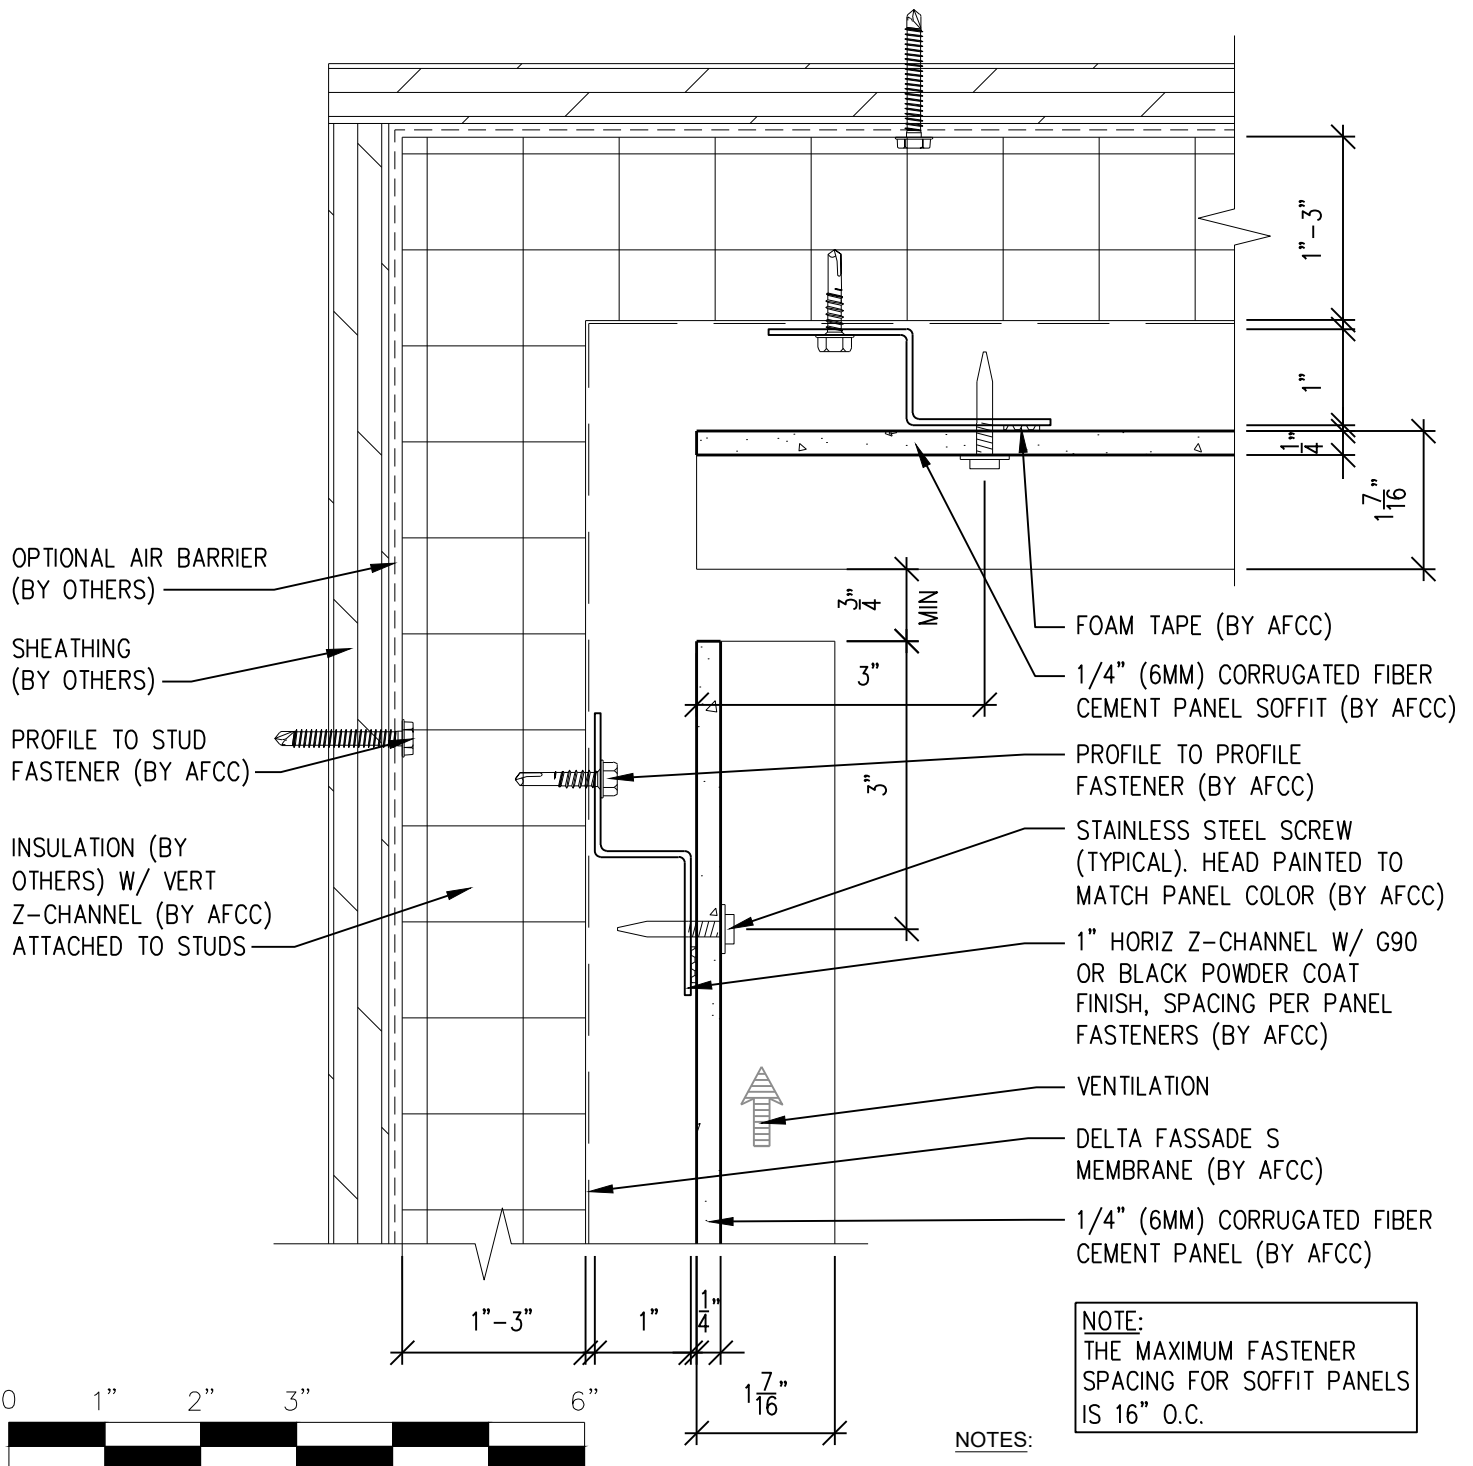

**American Fiber
Cement Corporation**

(303) 972-5107

www.americanfibercement.com

6901 S Pierce St #180, Littleton, CO 80128



Ref.:

Top of Panel @
F.C.P. Soffit

Date: 11/19/2021

Vertical Corrugated Panel

Two-Layer Steel Attachment System

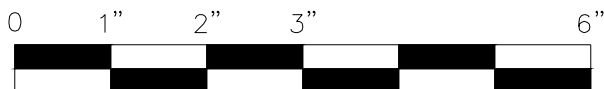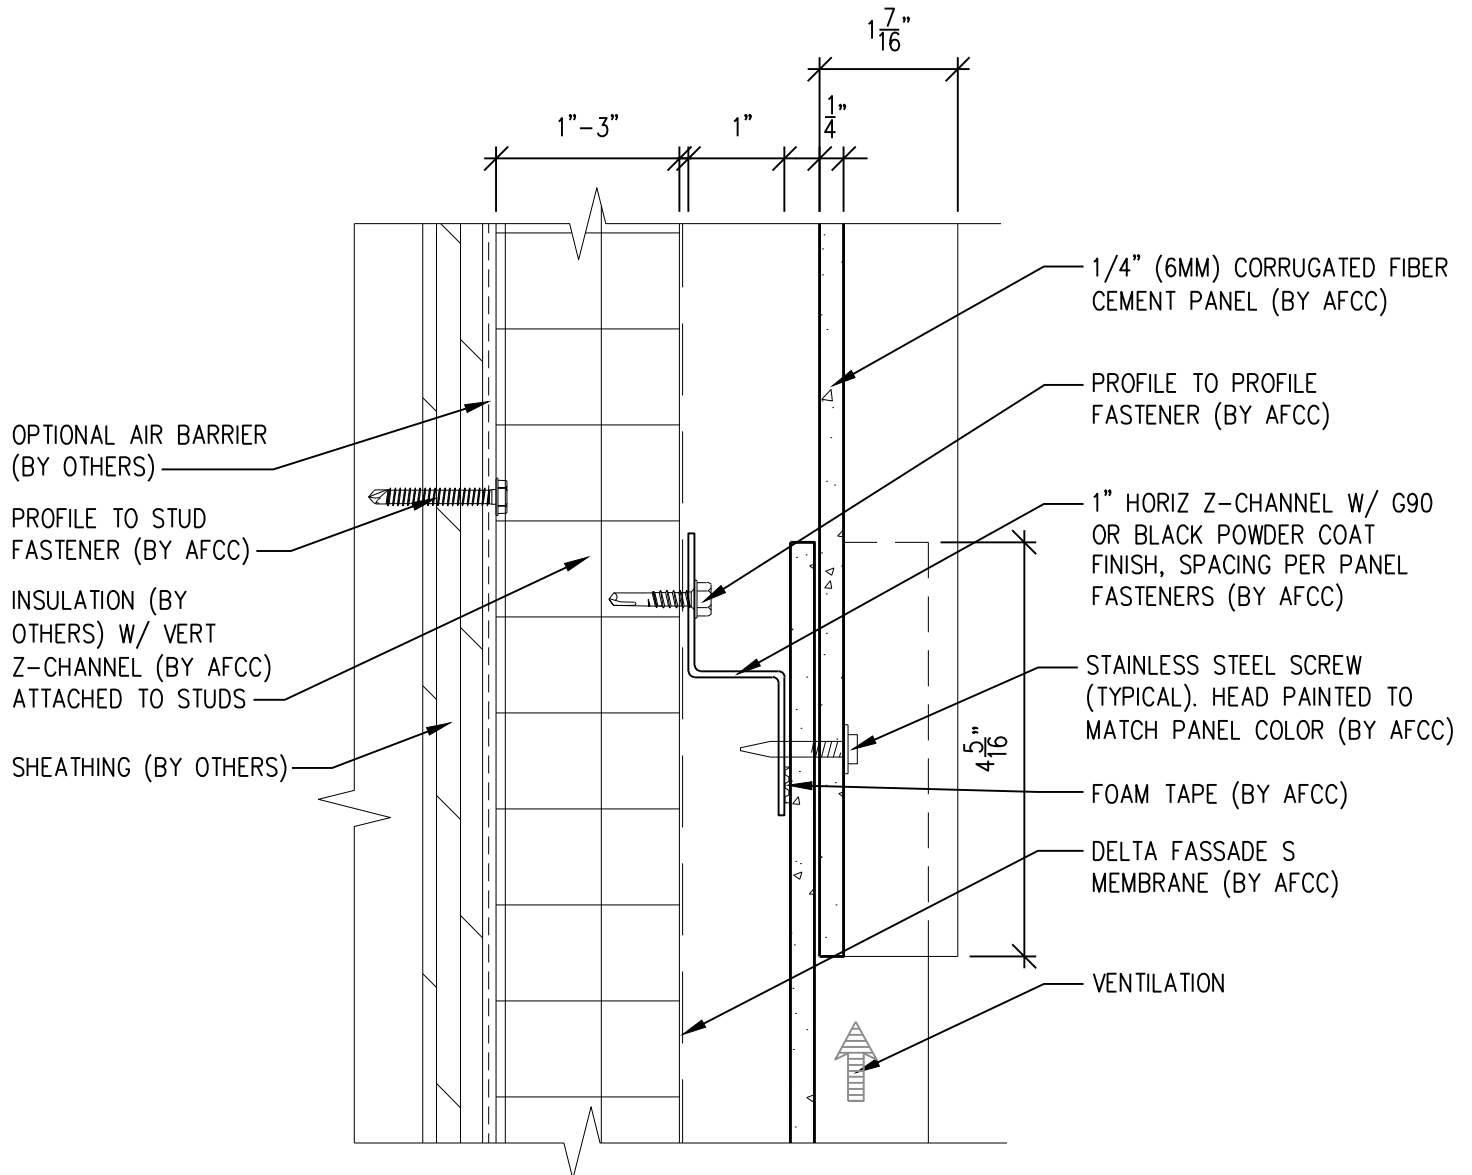

SCALE: 6"=1'-0"

NOTES:

1. PANEL VERTICAL AND HORIZONTAL JOINT SPACING SHOULD BE 3/8" TYPICAL.



**American Fiber
Cement Corporation**

(303) 972-5107

www.americanfibercement.com

6901 S Pierce St #180, Littleton, CO 80128



Ref.:

Horizontal Joint @
Continuous Substrate

Date: 11/04/2021

Vertical Corrugated Panel

Two-Layer Steel Attachment System

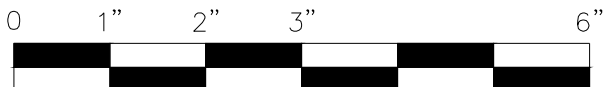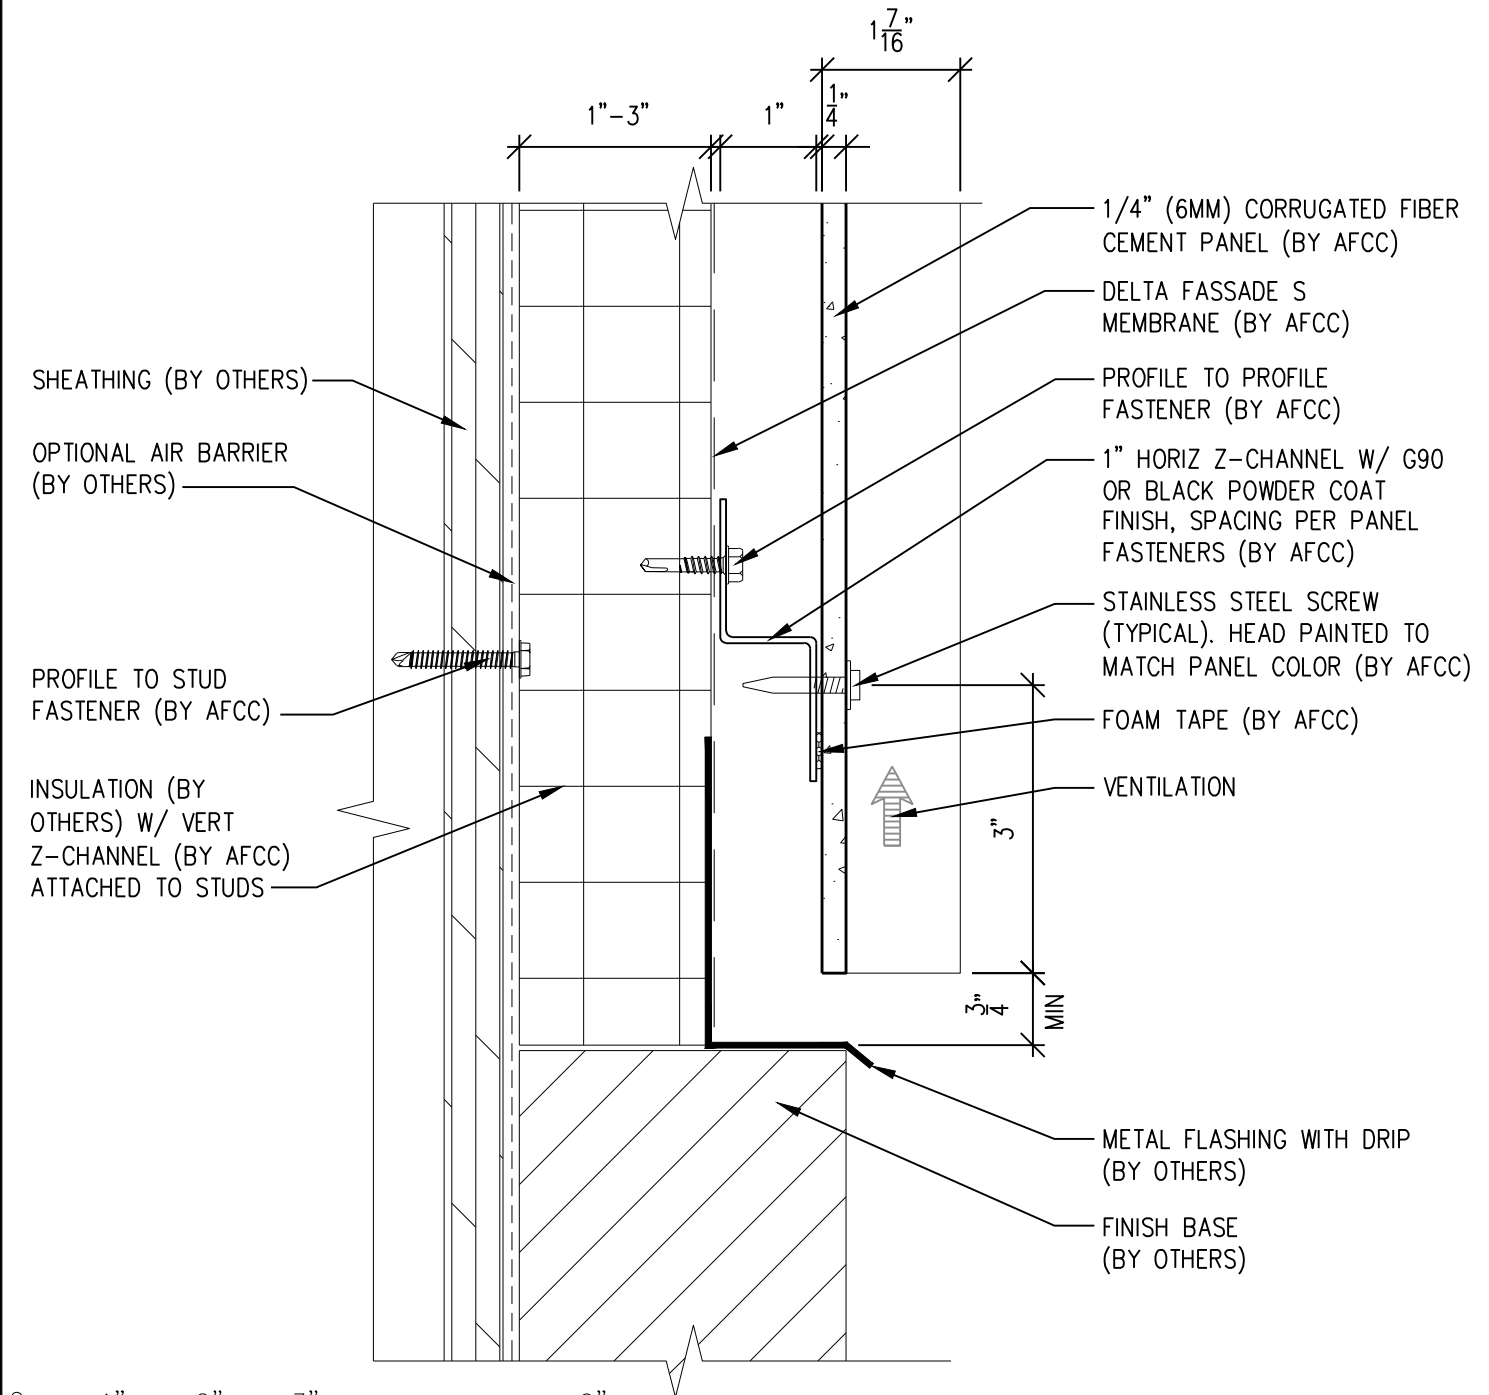

SCALE: 6"=1'-0"

NOTES:

1. PANEL VERTICAL AND HORIZONTAL JOINT SPACING SHOULD BE 3/8" TYPICAL.



**American Fiber
Cement Corporation**

(303) 972-5107

www.americanfibercement.com

6901 S Pierce St #180, Littleton, CO 80128



Ref.:

Bottom of Panel @
Wall Base

Date: 11/04/2021

Vertical Corrugated Panel

Two-Layer Steel Attachment System

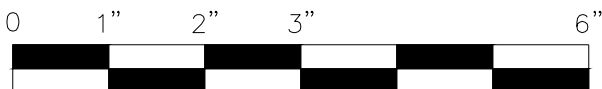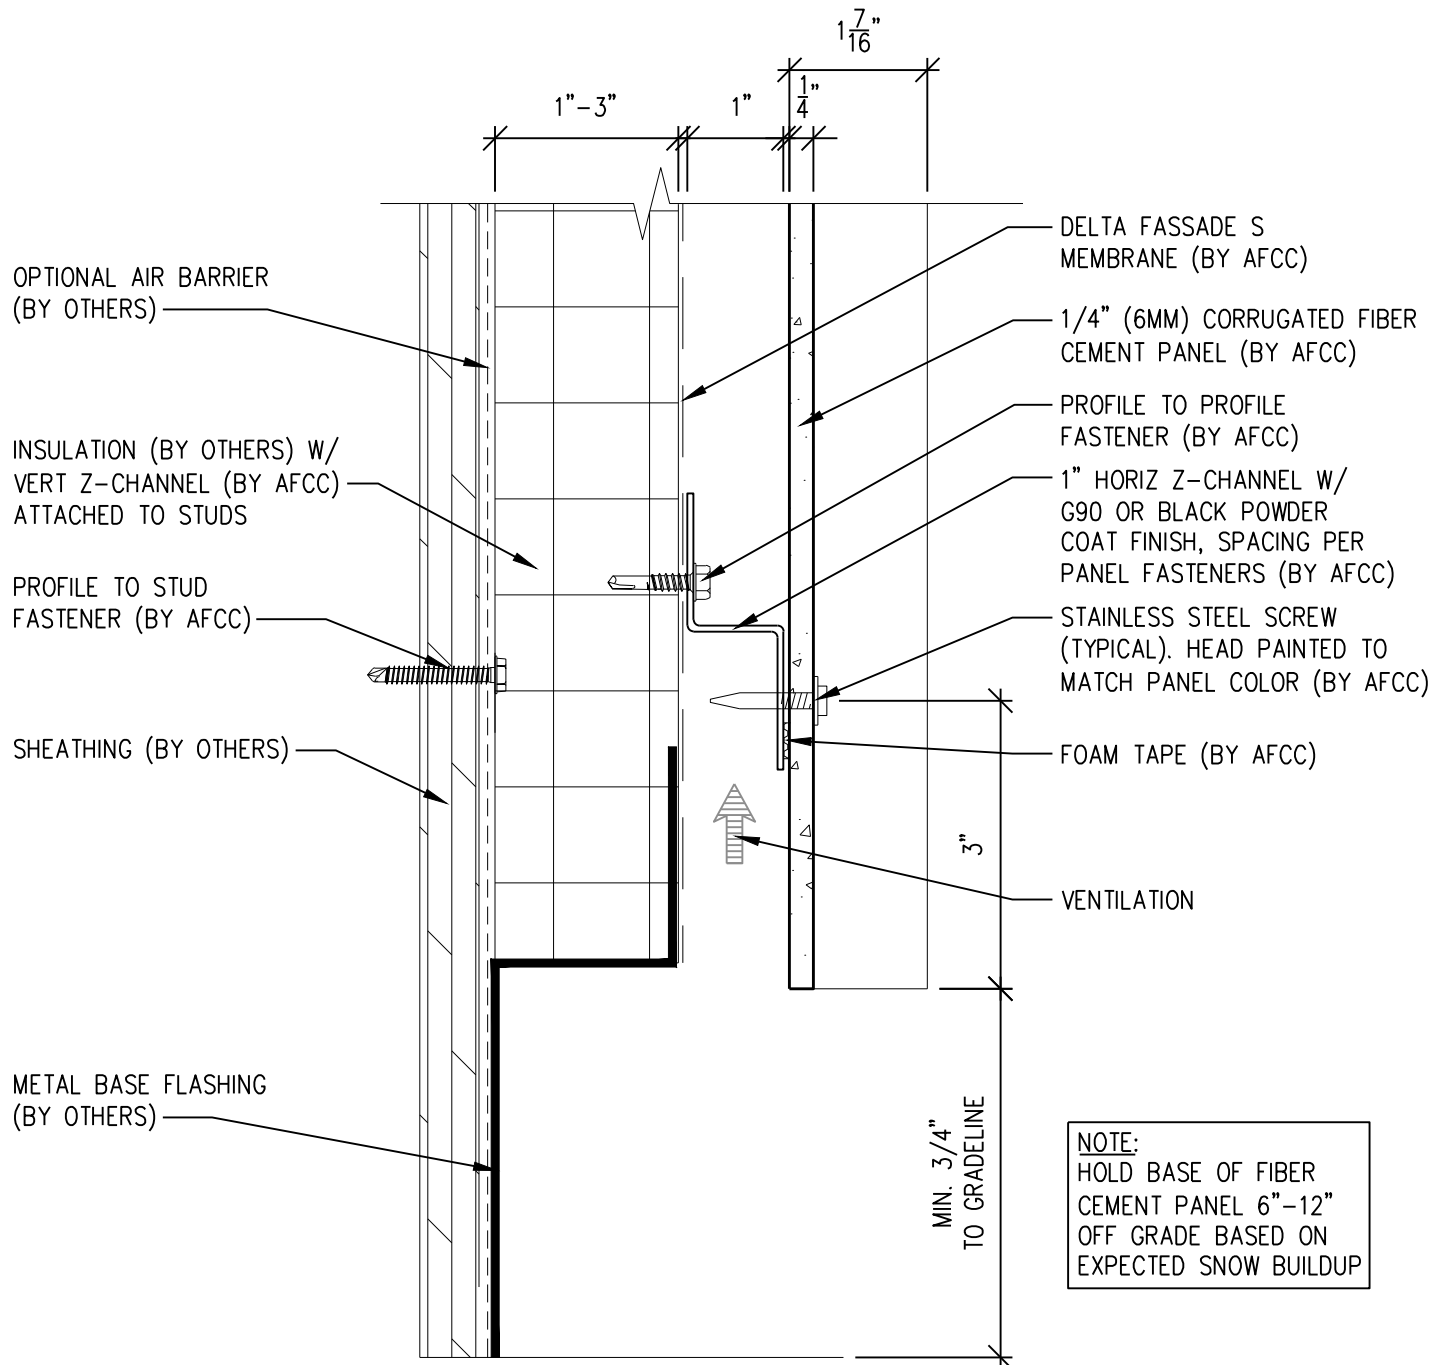

SCALE: 6" = 1'-0"

NOTES:

1. PANEL VERTICAL AND HORIZONTAL JOINT SPACING SHOULD BE 3/8" TYPICAL.



**American Fiber
Cement Corporation**

(303) 972-5107

www.americanfibercement.com

6901 S Pierce St #180, Littleton, CO 80128


Ref.:

Bottom of Panel @
Open Termination

Date: 11/04/2021

Vertical Corrugated Panel

Two-Layer Steel Attachment System

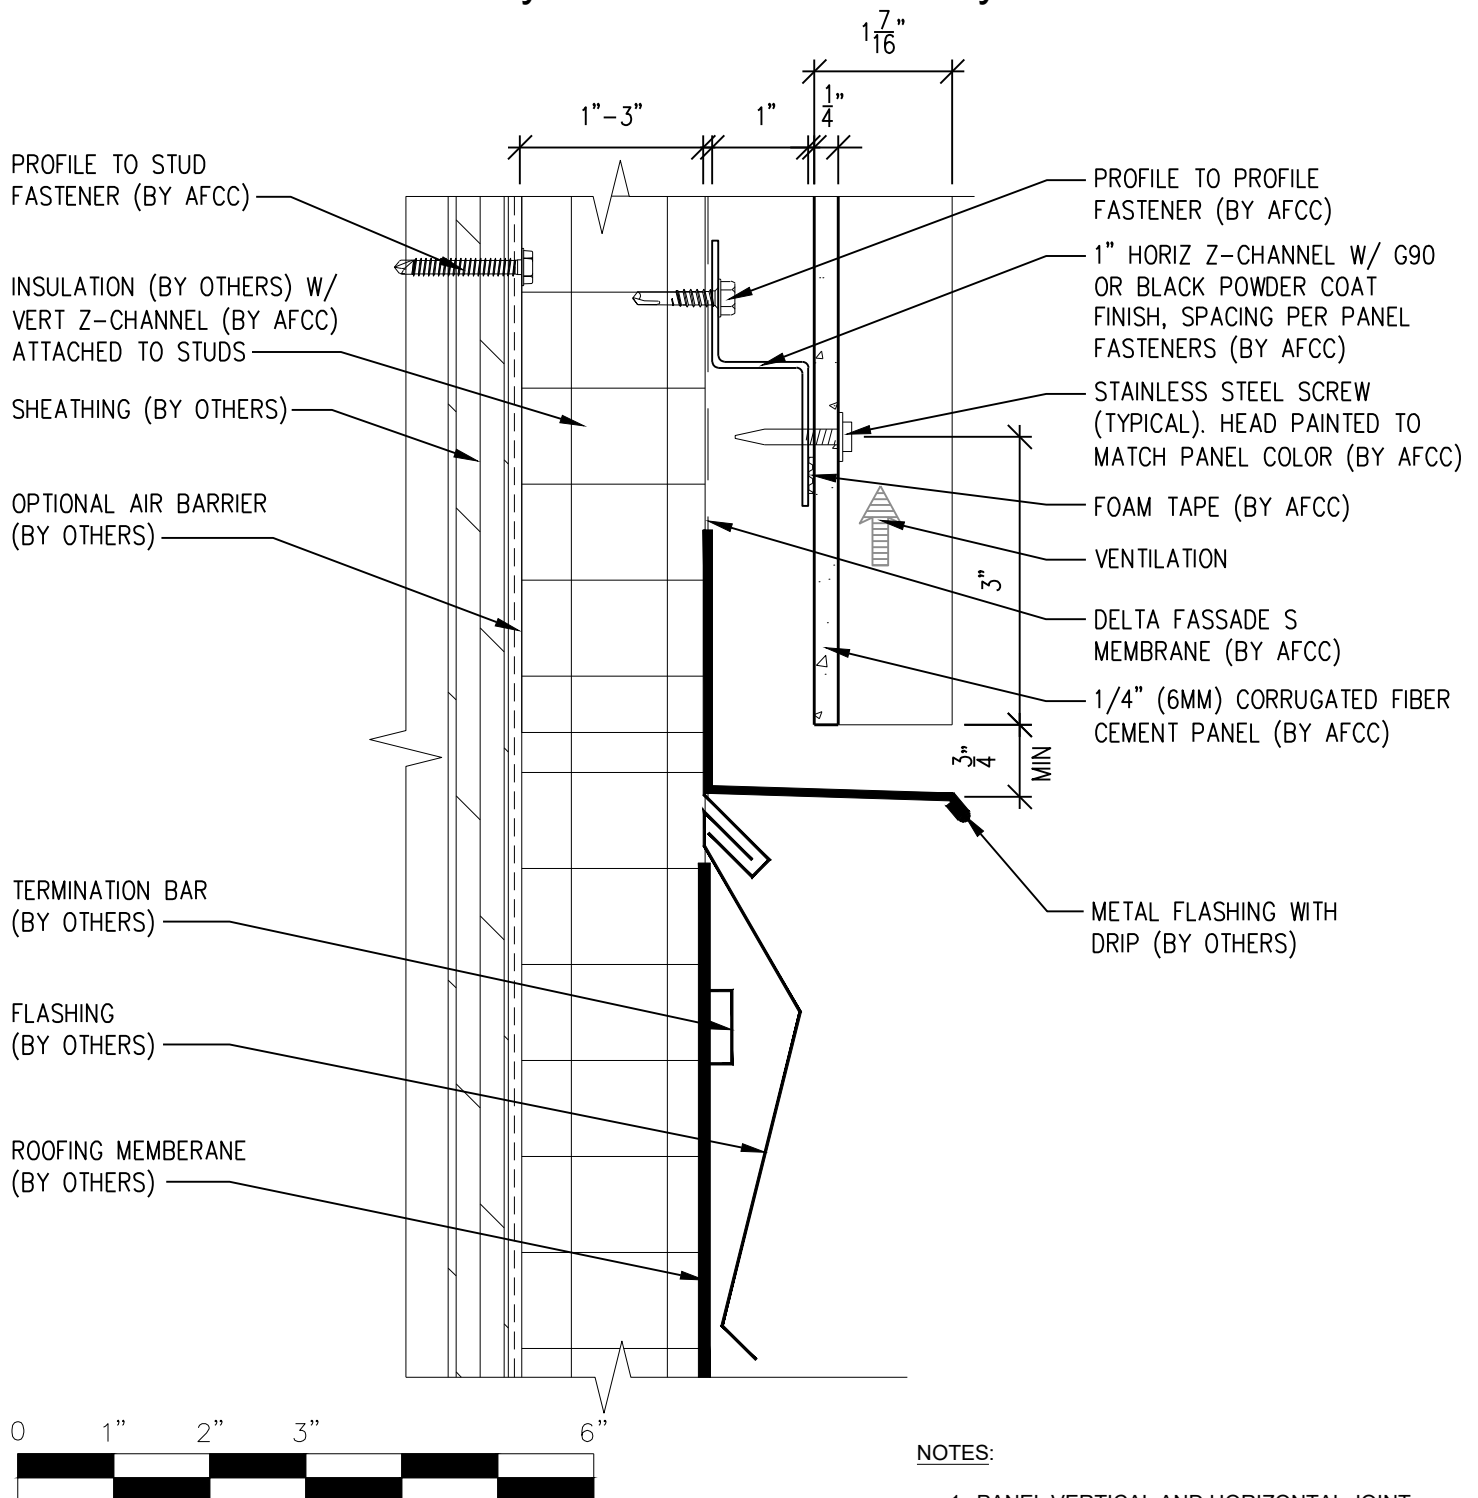

NOTES:

1. PANEL VERTICAL AND HORIZONTAL JOINT SPACING SHOULD BE 3/8" TYPICAL.



**American Fiber
Cement Corporation**

(303) 972-5107

www.americanfibercement.com

6901 S Pierce St #180, Littleton, CO 80128


Ref.:

Bottom of Panel @
Low Roof Flashing

Date: 11/04/2021


Vertical Corrugated Panel

Two-Layer Steel Attachment System

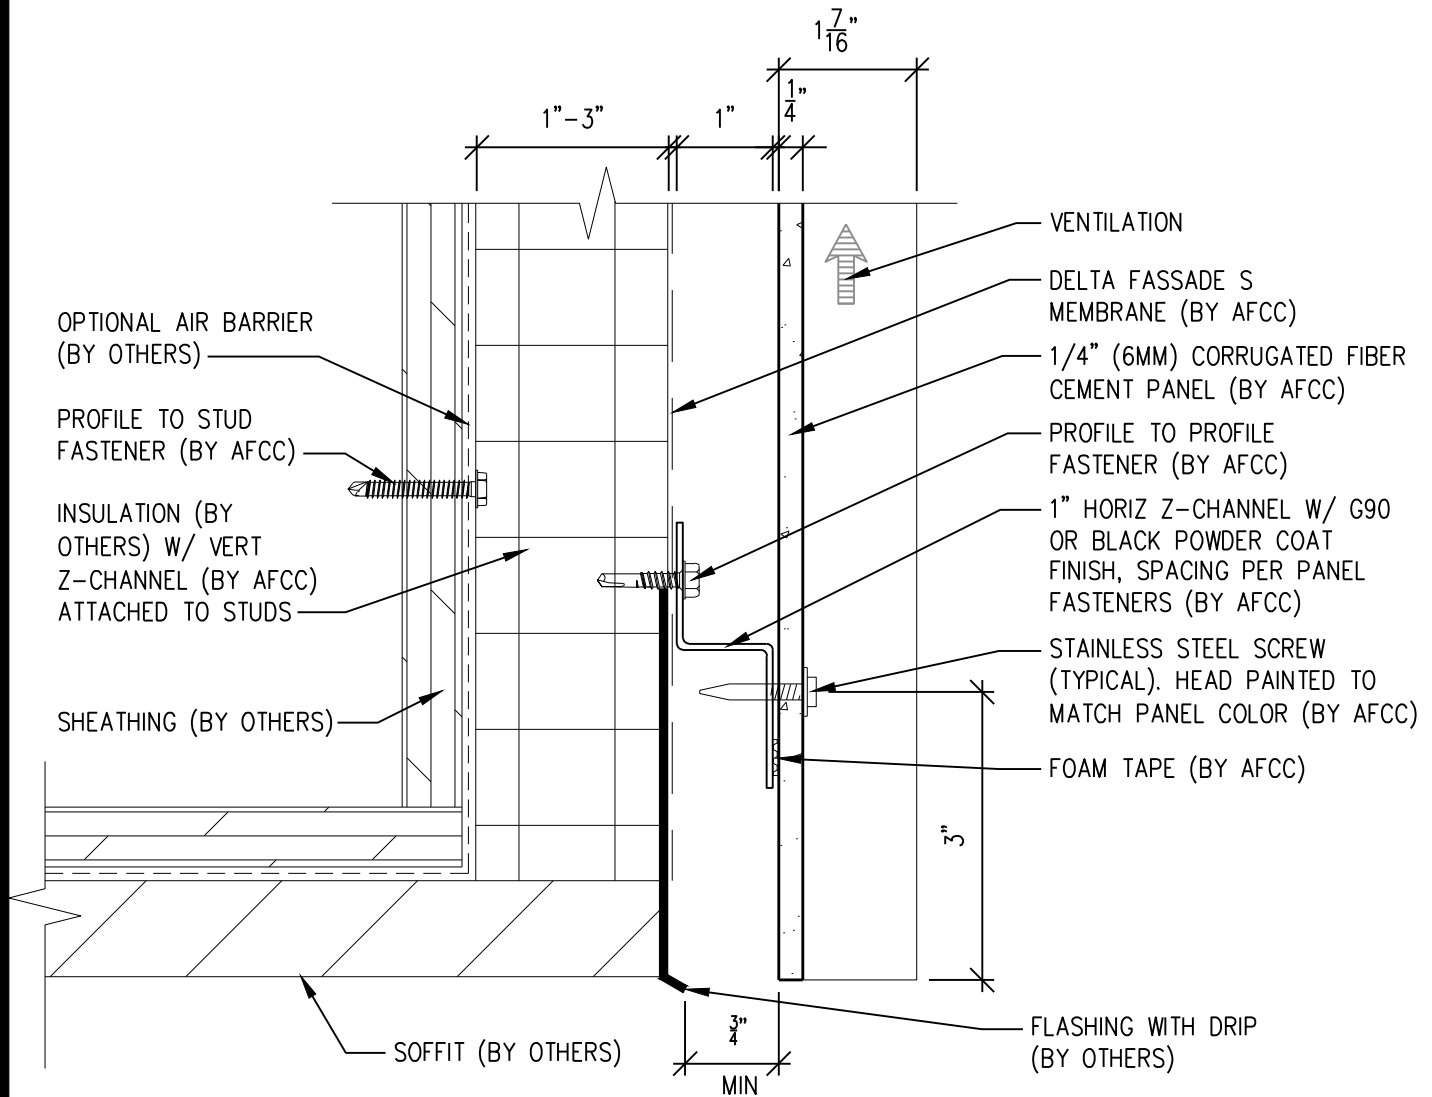

NOTES:

1. PANEL VERTICAL AND HORIZONTAL JOINT SPACING SHOULD BE 3/8" TYPICAL.

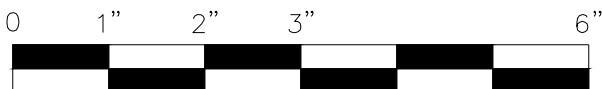

SCALE: 6"=1'-0"



**American Fiber
Cement Corporation**

(303) 972-5107

www.americanfibercement.com

6901 S Pierce St #180, Littleton, CO 80128



Ref.:

Bottom of Panel @
Soffit

Date: 11/04/2021

Vertical Corrugated Panel

Two-Layer Steel Attachment System

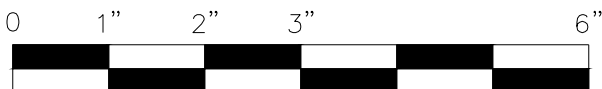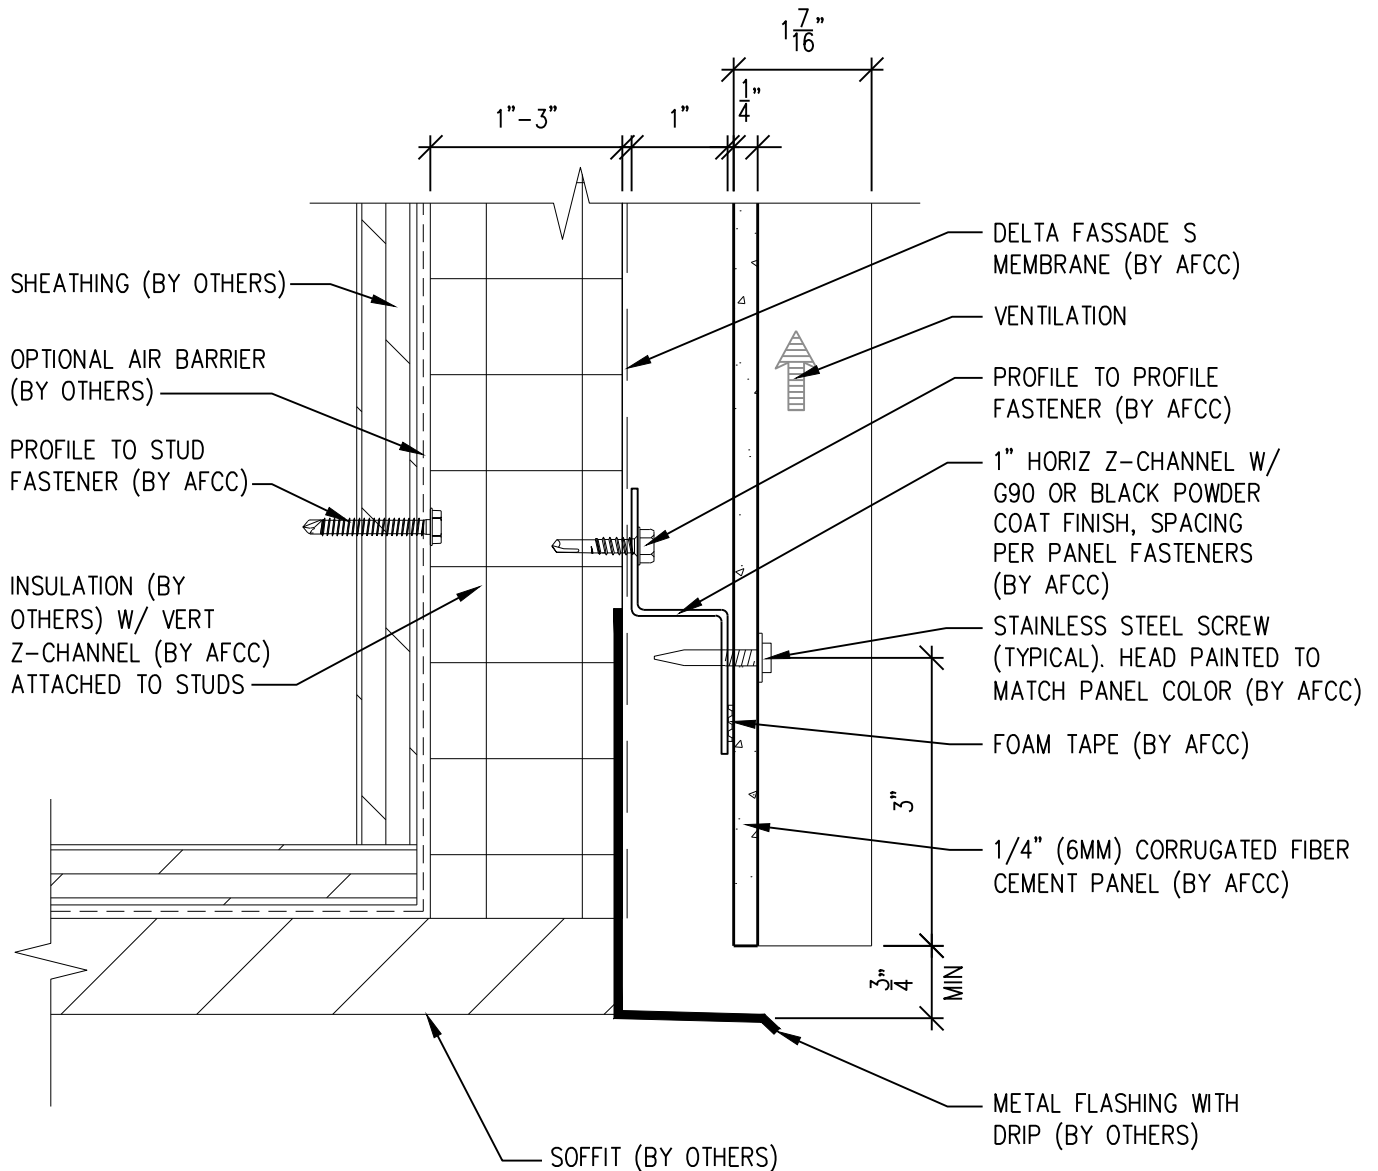

SCALE: 6"=1'-0"

NOTES:

1. PANEL VERTICAL AND HORIZONTAL JOINT SPACING SHOULD BE 3/8" TYPICAL.



**American Fiber
Cement Corporation**

(303) 972-5107

www.americanfibercement.com

6901 S Pierce St #180, Littleton, CO 80128



Ref.:

Bottom of Panel @
Soffit (Alternate)

Date: 11/04/2021

Vertical Corrugated Panel

Two-Layer Steel Attachment System

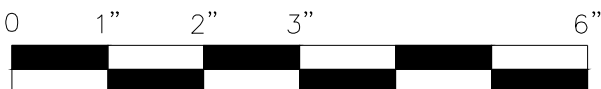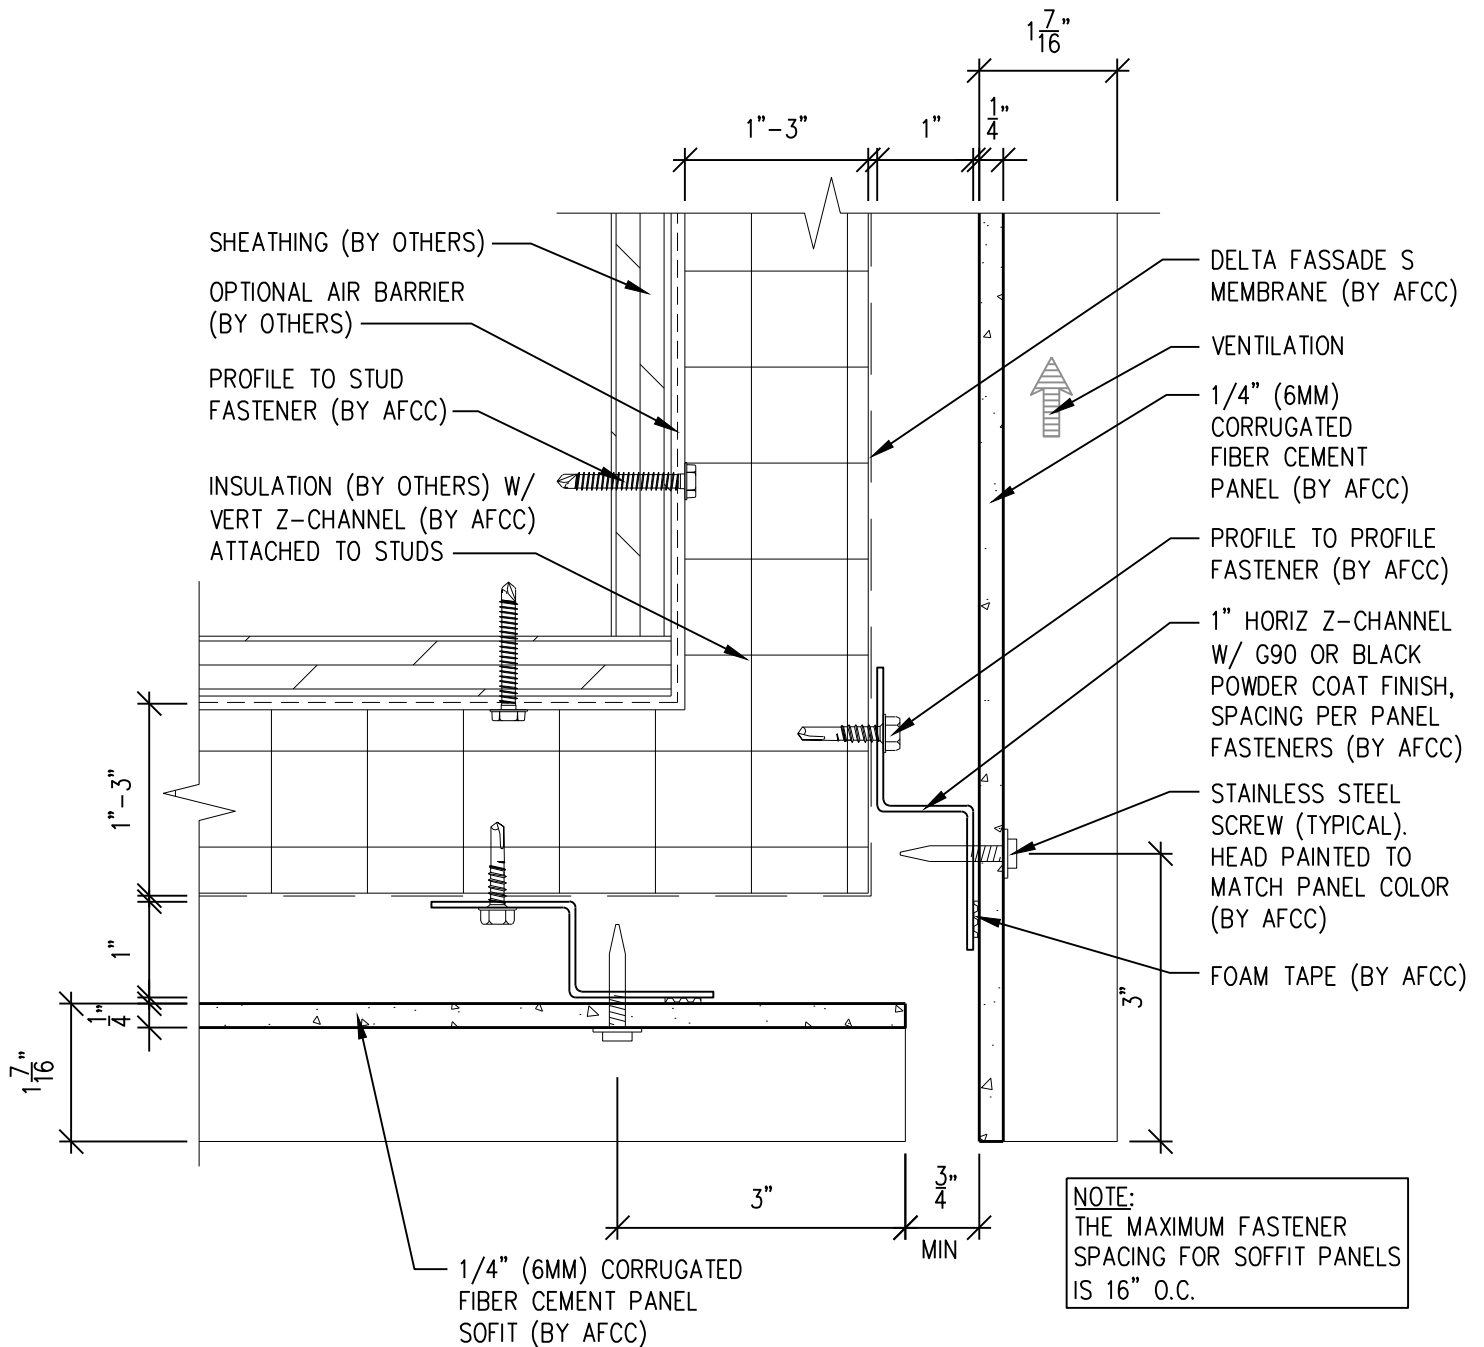

SCALE: 6"=1'-0"

NOTES:

1. PANEL VERTICAL AND HORIZONTAL JOINT SPACING SHOULD BE 3/8" TYPICAL.



**American Fiber
Cement Corporation**

(303) 972-5107

www.americanfibercement.com


6901 S Pierce St #180, Littleton, CO 80128

Ref.:

Bottom of Panel @
F.C.P. Soffit

Date: 11/19/2021

Two-Layer Steel Attachment System

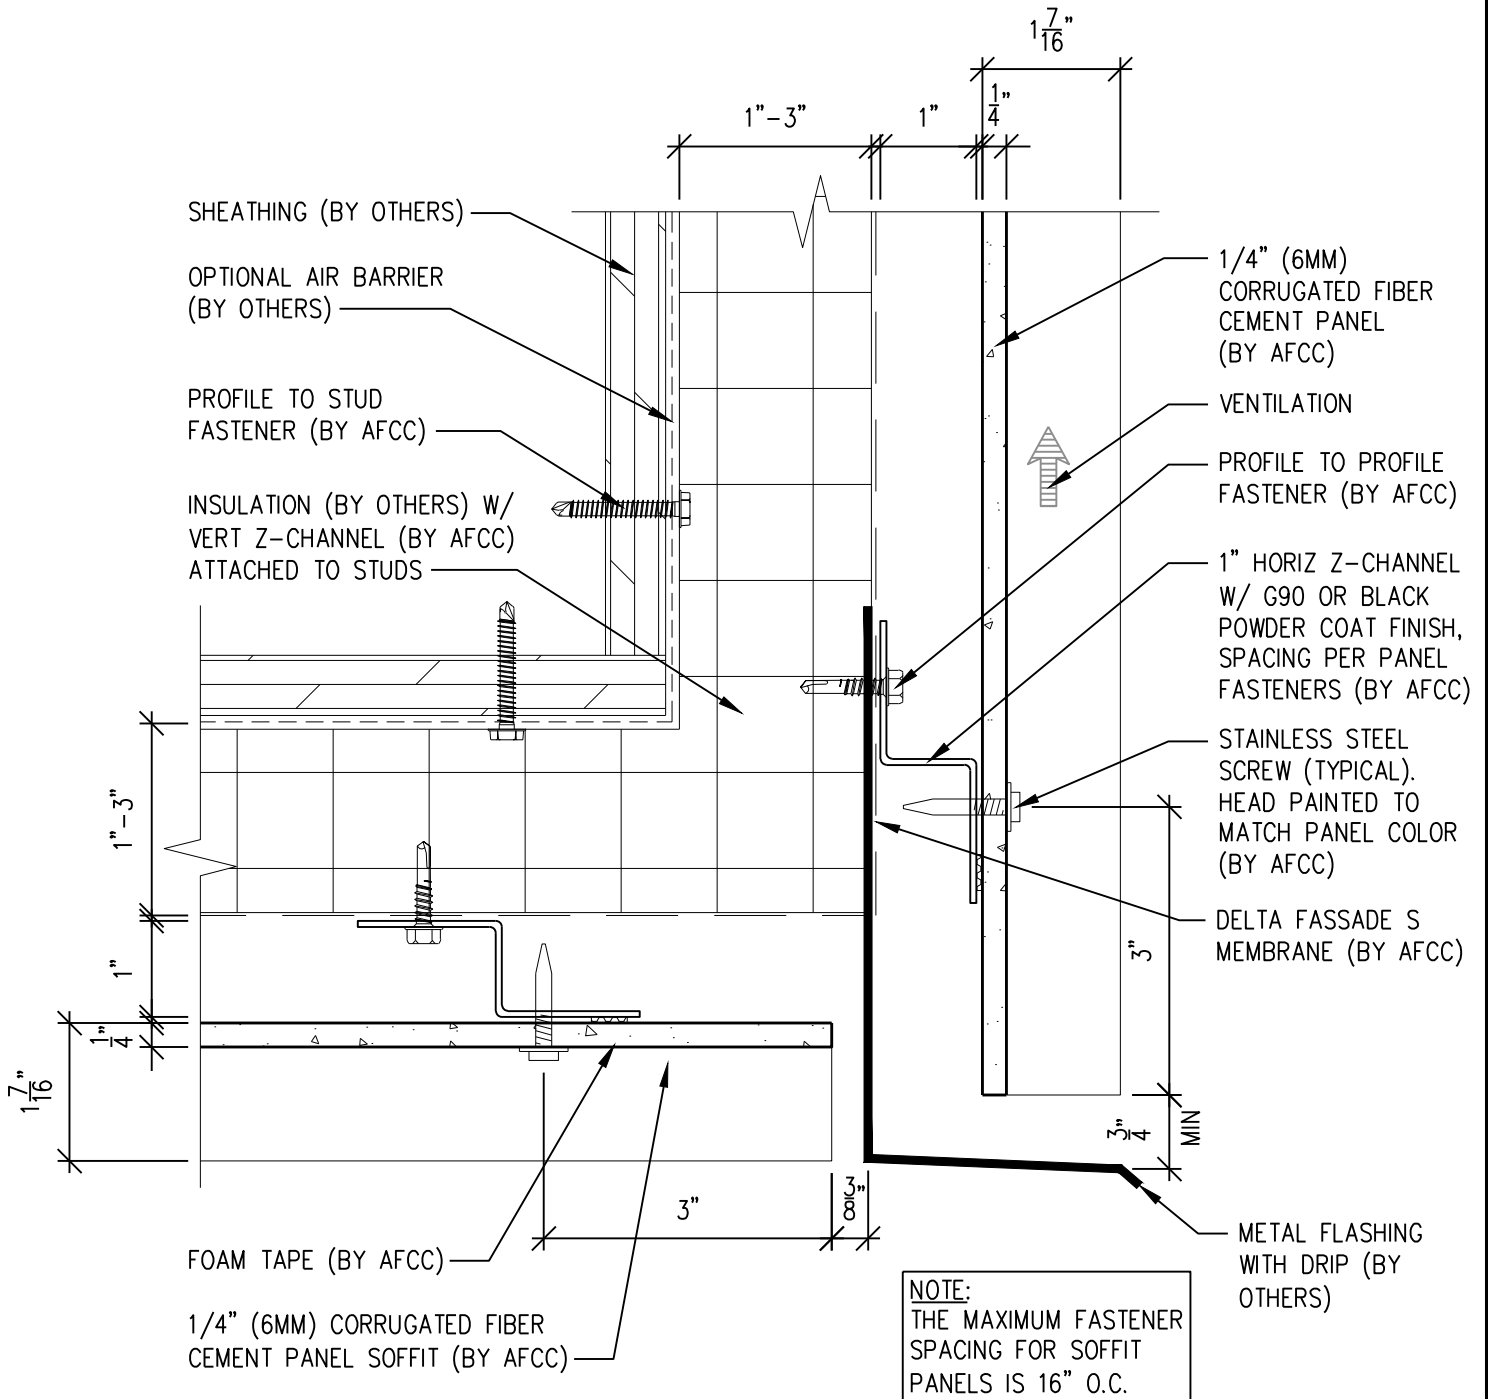

NOTE:
THE MAXIMUM FASTENER
SPACING FOR SOFFIT
PANELS IS 16" O.C.

NOTES:

1. PANEL VERTICAL AND HORIZONTAL JOINT SPACING SHOULD BE 3/8" TYPICAL.



**American Fiber
Cement Corporation**

(303) 972-5107

www.americanfibercement.com

6901 S Pierce St #180, Littleton, CO 80128



Ref.:

Bottom of Panel @
F.C.P. Soffit (Alternate)

Date: 11/19/2021

Vertical Corrugated Panel

Two-Layer Steel Attachment System

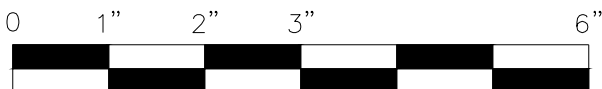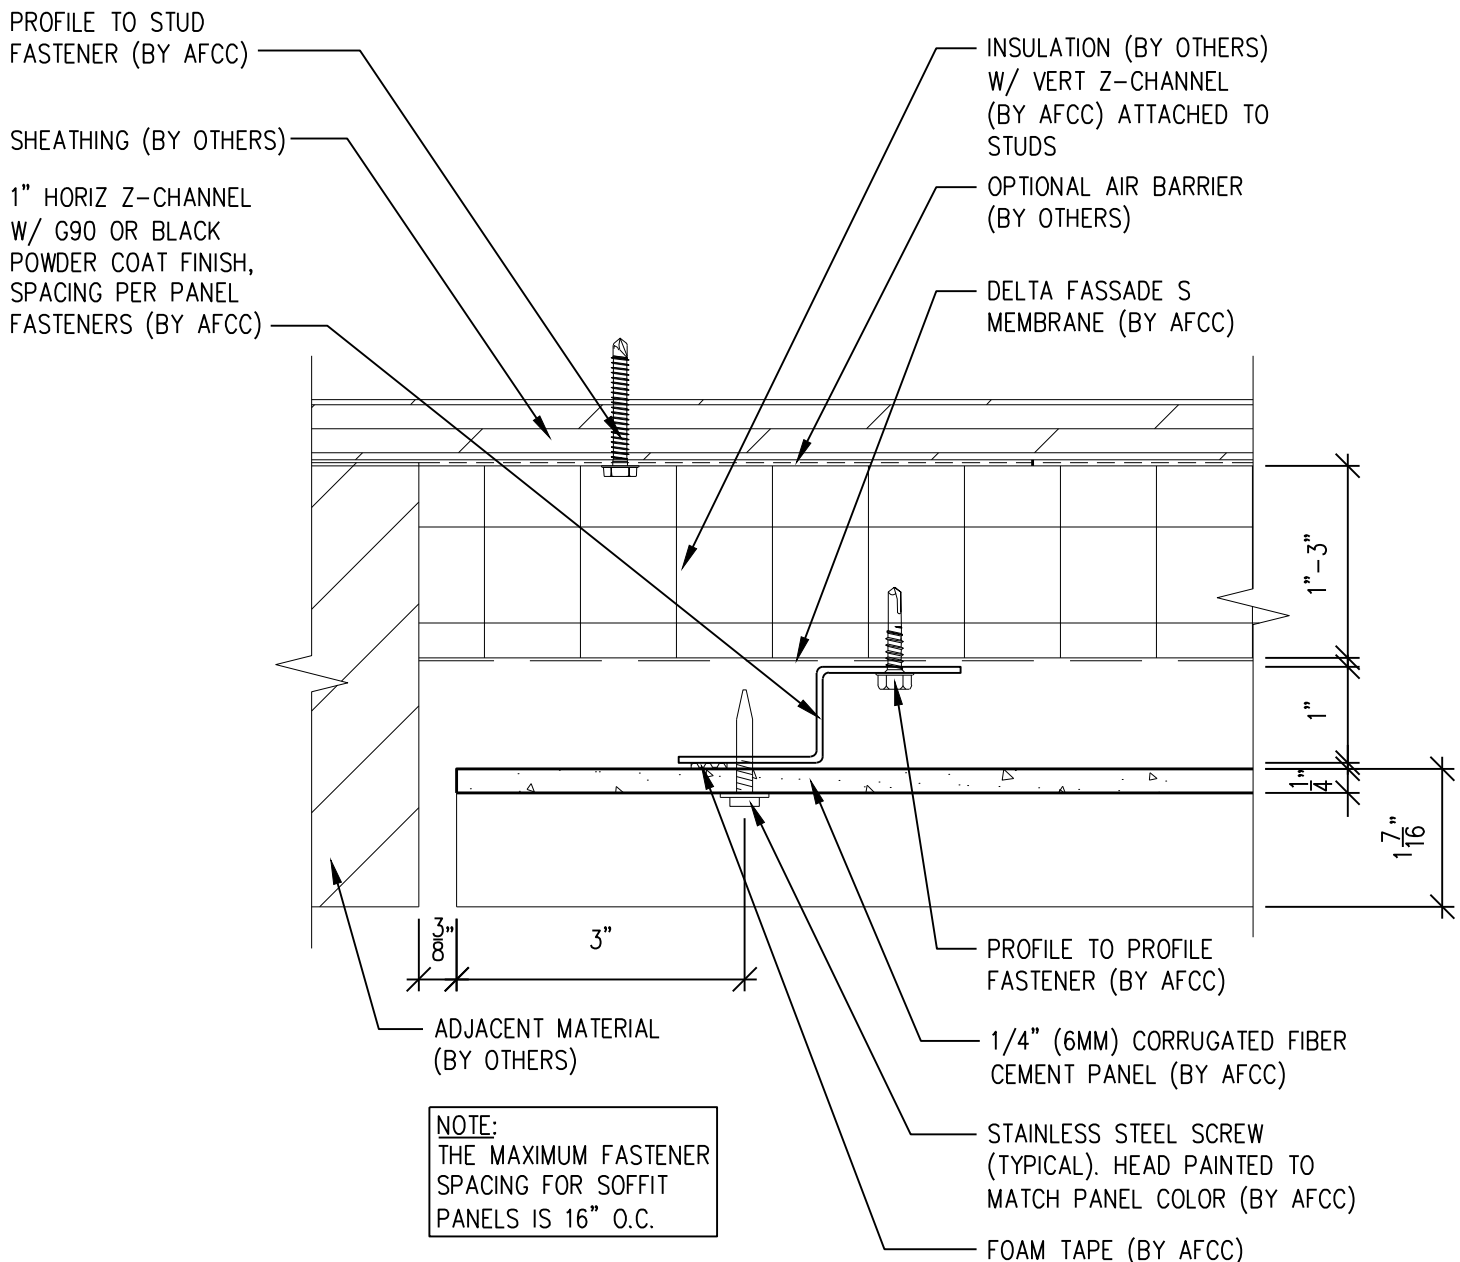

SCALE: 6" = 1' - 0"

NOTES:

1. PANEL VERTICAL AND HORIZONTAL JOINT SPACING SHOULD BE 3/8" TYPICAL.



**American Fiber
Cement Corporation**

(303) 972-5107

www.americanfibercement.com

6901 S Pierce St #180, Littleton, CO 80128


Ref.:

**Soffit Termination @
Adjacent Material**

Date: 11/19/2021

Vertical Corrugated Panel

Two-Layer Steel Attachment System

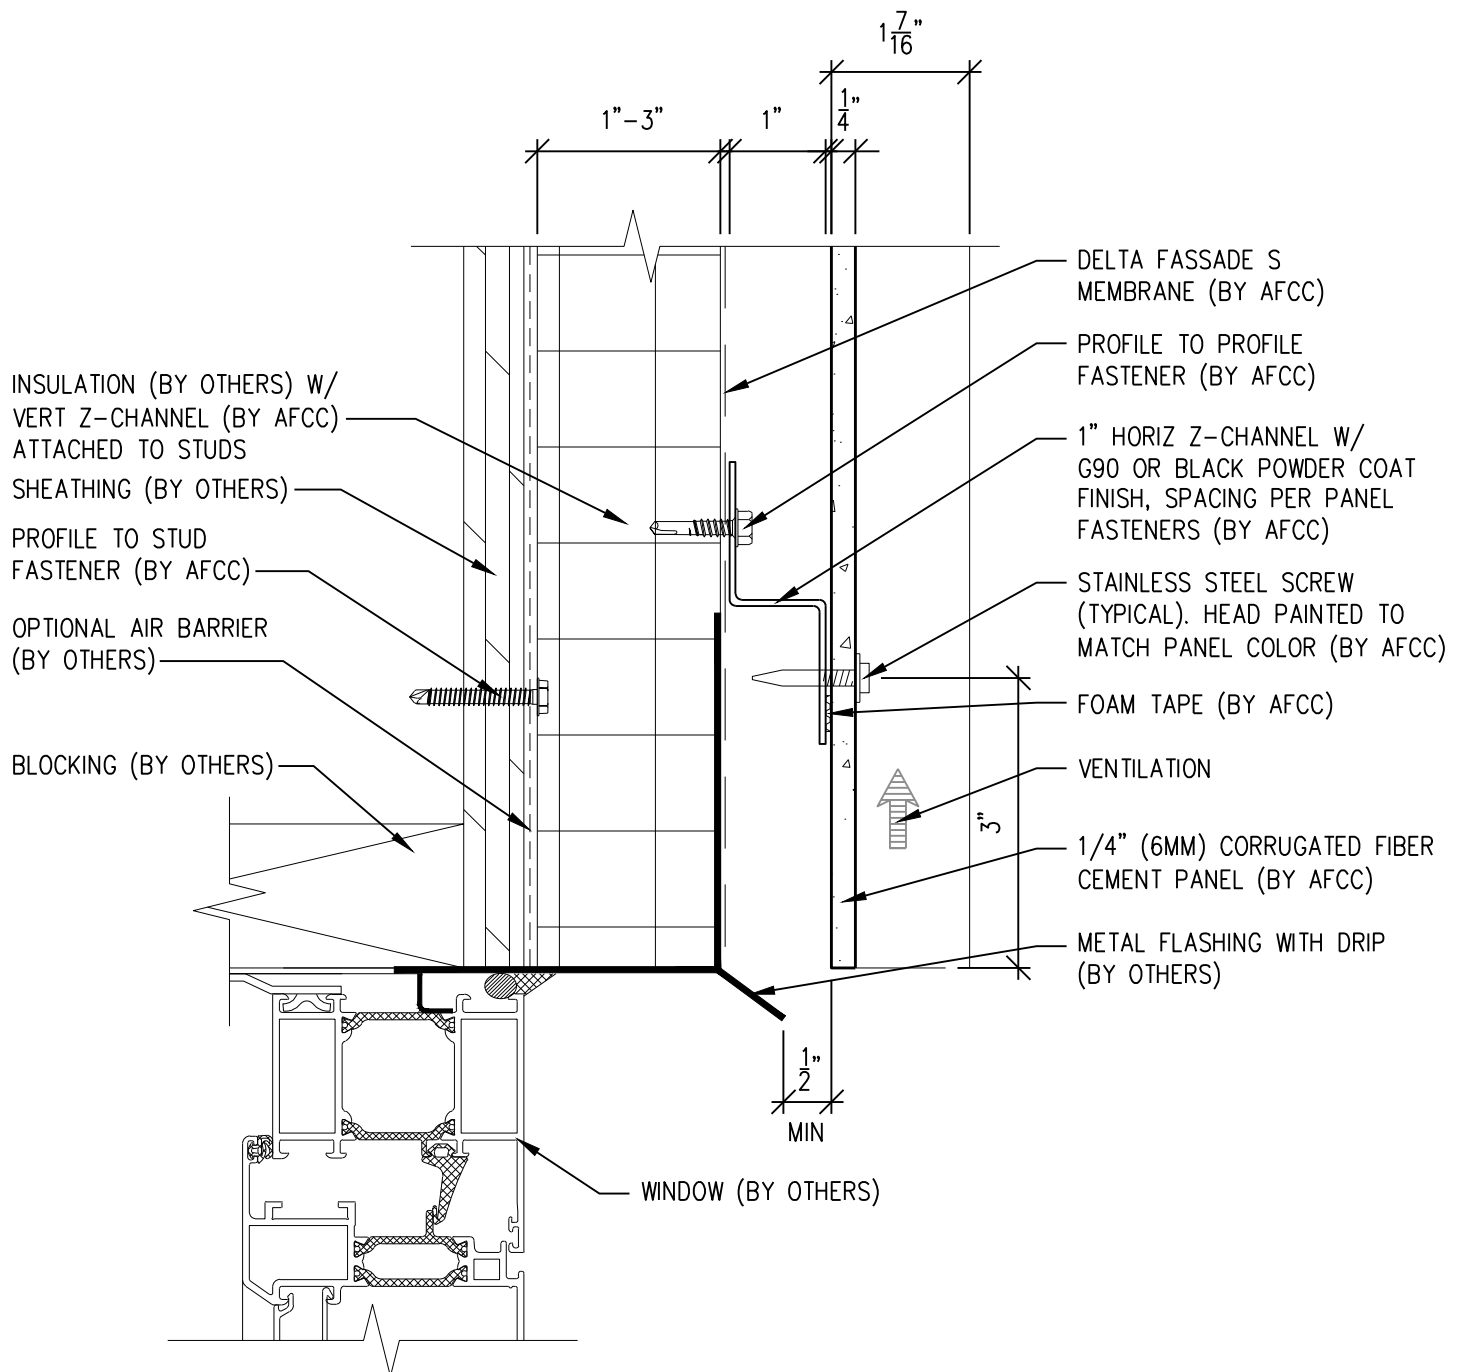

NOTES:

1. PANEL VERTICAL AND HORIZONTAL JOINT SPACING SHOULD BE 3/8" TYPICAL.



**American Fiber
Cement Corporation**

(303) 972-5107

www.americanfibercement.com

6901 S Pierce St #180, Littleton, CO 80128



Ref.:

Bottom of Panel @
Window Head

Date: 11/04/2021

Vertical Corrugated Panel

Two-Layer Steel Attachment System

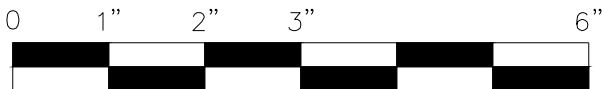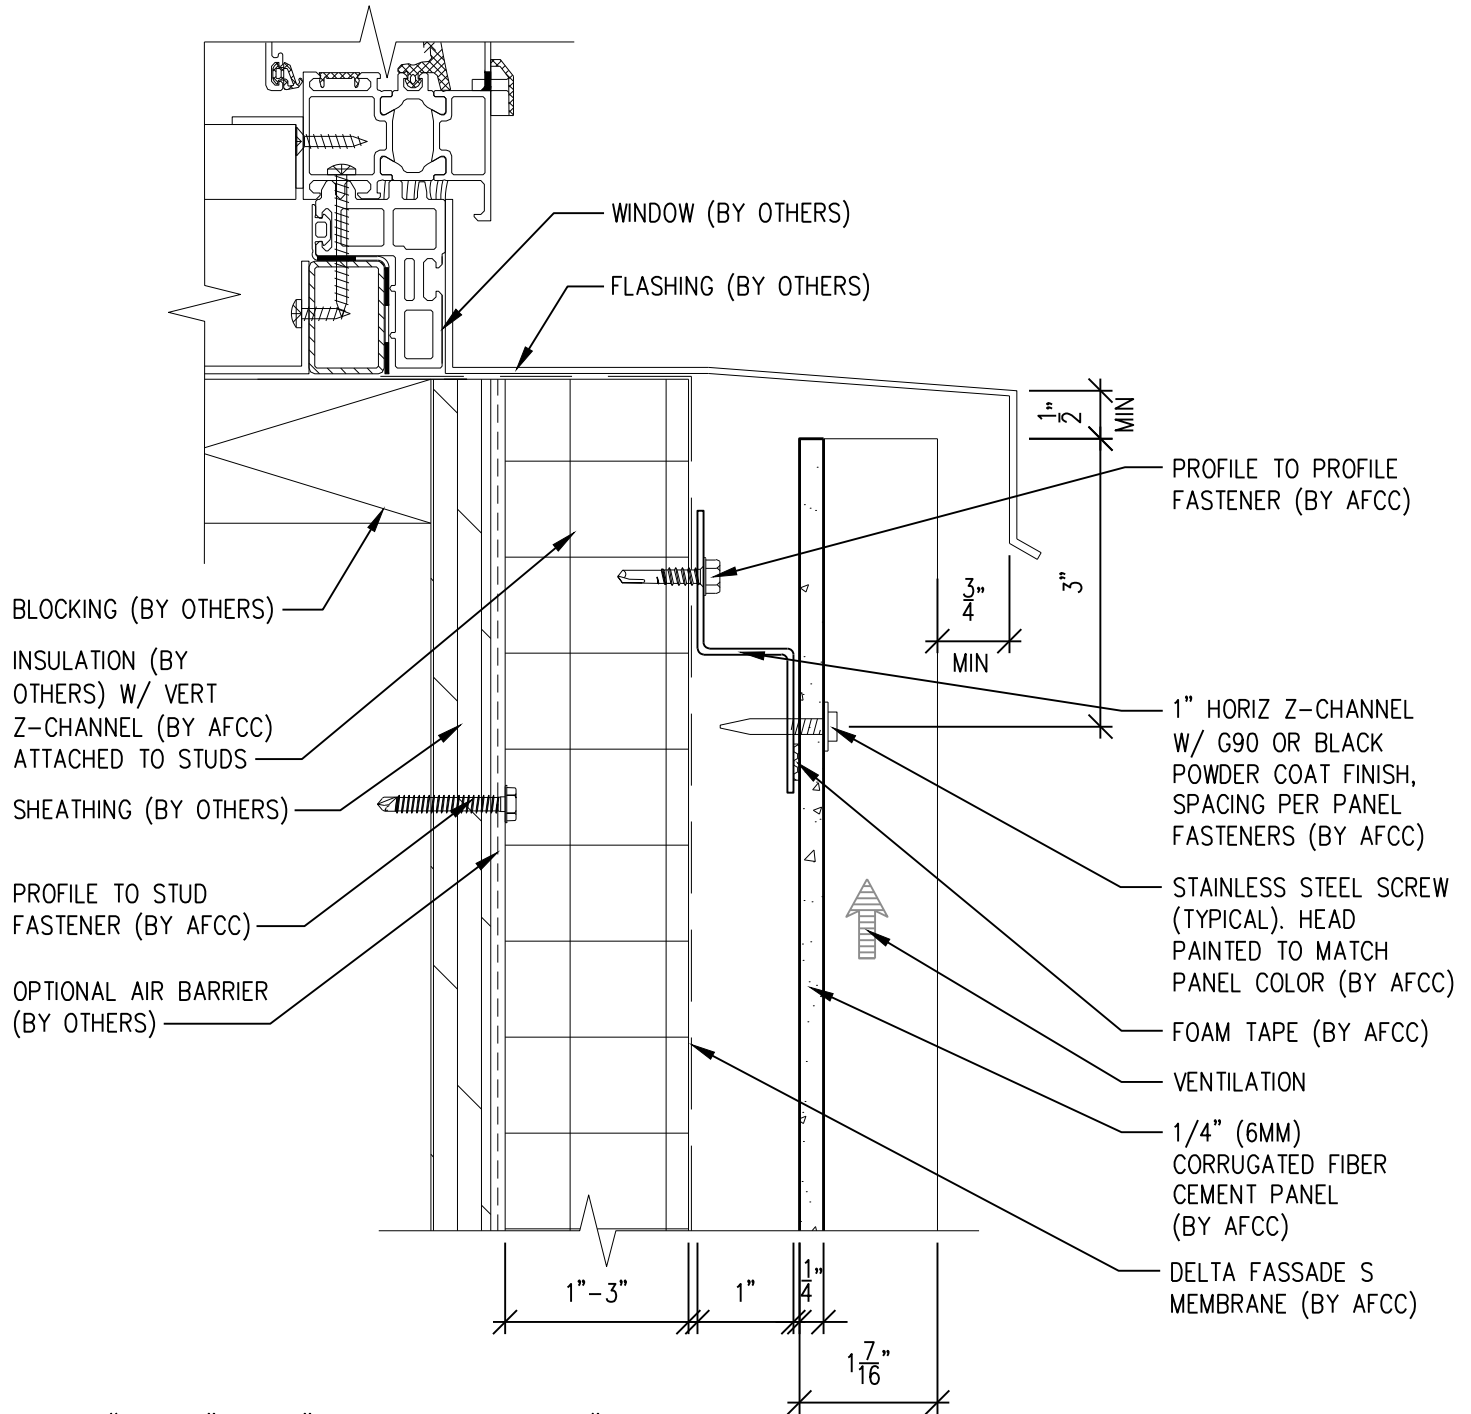

SCALE: 6"=1'-0"

NOTES:

1. PANEL VERTICAL AND HORIZONTAL JOINT SPACING SHOULD BE 3/8" TYPICAL.



**American Fiber
Cement Corporation**

(303) 972-5107

www.americanfibercement.com

6901 S Pierce St #180, Littleton, CO 80128



Ref.:

Top of Panel @
Window Sill

Date: 11/04/2021

Vertical Corrugated Panel

Two-Layer Steel Attachment System

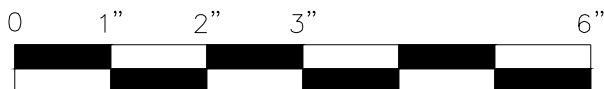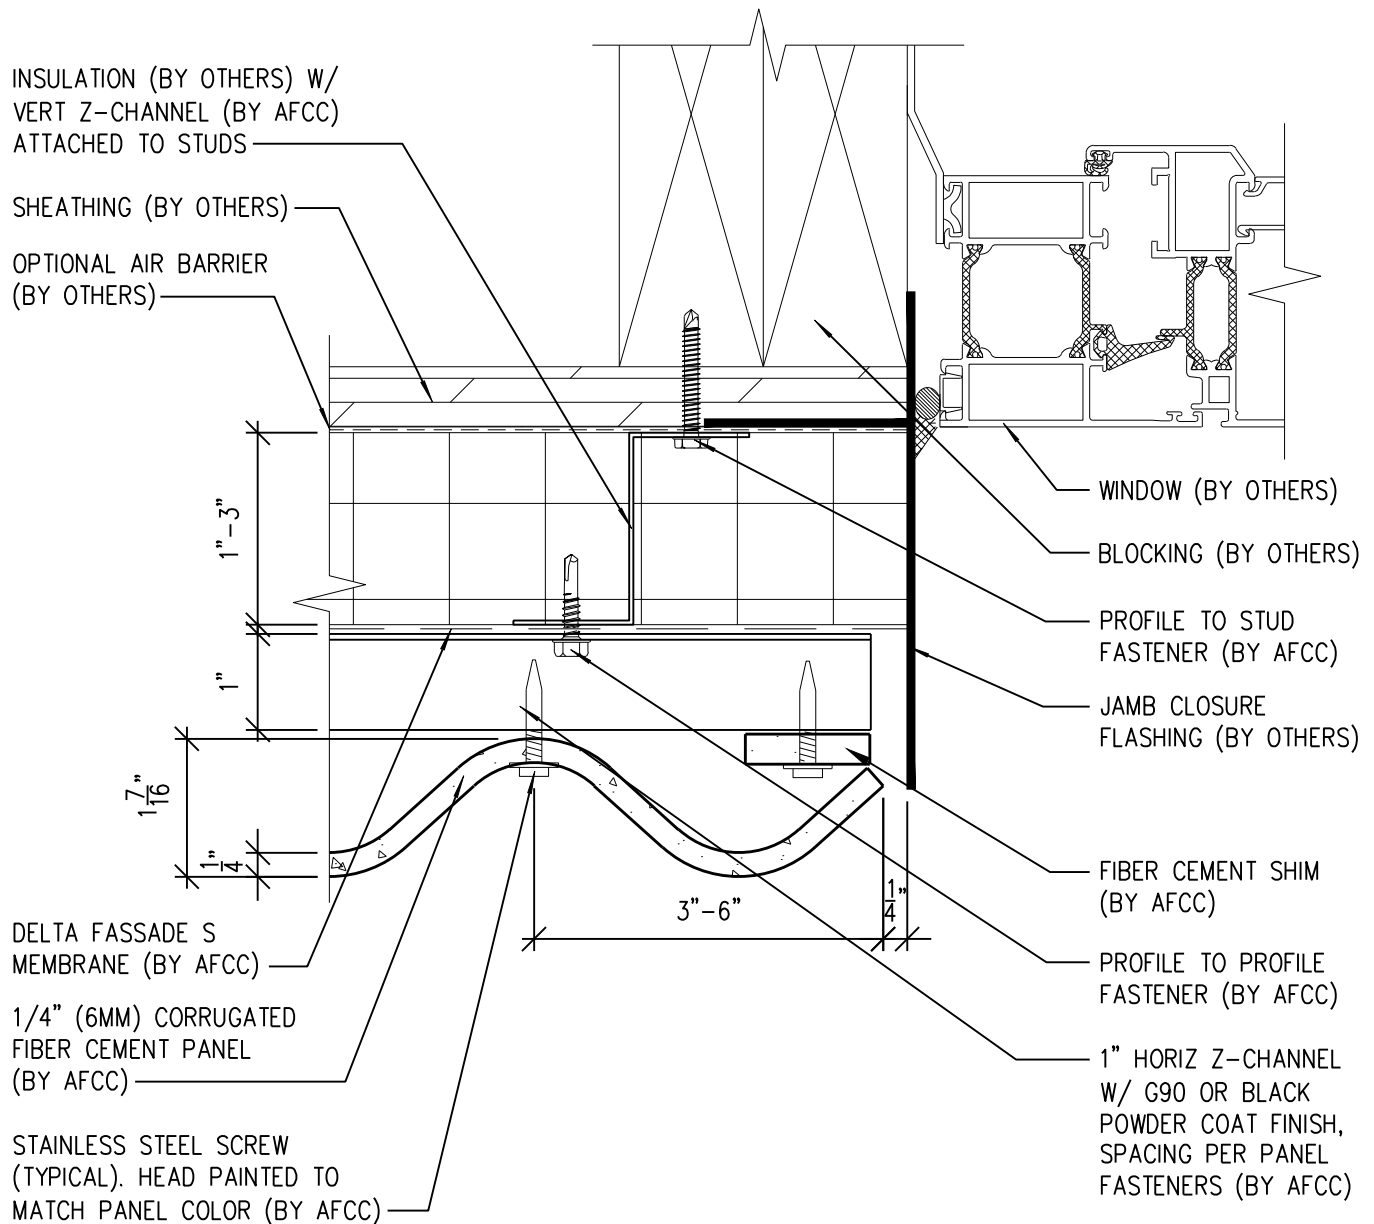

SCALE: 6"=1'-0"

NOTES:

1. PANEL VERTICAL AND HORIZONTAL JOINT SPACING SHOULD BE 3/8" TYPICAL.



**American Fiber
Cement Corporation**

(303) 972-5107



www.americanfibercement.com

6901 S Pierce St #180, Littleton, CO 80128

Ref.:
Panel Edge @
Window Jamb (Alternate)

Date: 11/04/2021

Two-Layer Steel Attachment System

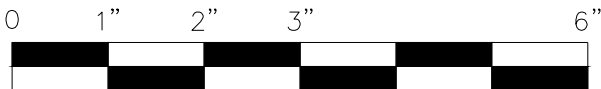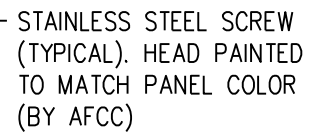

SCALE: 6"=1'-0"

NOTES:

1. PANEL VERTICAL AND HORIZONTAL JOINT SPACING SHOULD BE 3/8" TYPICAL.



**American Fiber
Cement Corporation**

(303) 972-5107

www.americanfibercement.com

Ref.:

Vertical Panel Joint Option 1

Date: 11/19/2021

6901 S Pierce St #180, Littleton, CO 80128

Vertical Corrugated Panel

Two-Layer Steel Attachment System

PROFILE TO STUD
FASTENER (BY AFCC)

SHEATHING (BY OTHERS)

OPTIONAL AIR BARRIER
(BY OTHERS)

INSULATION (BY OTHERS) W/
VERT Z-CHANNEL (BY AFCC)
ATTACHED TO STUDS

PROFILE TO PROFILE
FASTENER (BY AFCC)

1" HORIZ Z-CHANNEL
W/ G90 OR BLACK
POWDER COAT FINISH,
SPACING PER PANEL
FASTENERS (BY AFCC)


DELTA FASSADE S
MEMBRANE (BY AFCC)

STAINLESS STEEL SCREW
(TYPICAL). HEAD PAINTED
TO MATCH PANEL COLOR
(BY AFCC)

ADJACENT MATERIAL
(BY OTHERS)

FIBER CEMENT SHIM
(BY AFCC)

1/4" (6MM)
CORRUGATED FIBER
CEMENT PANEL
(BY AFCC)

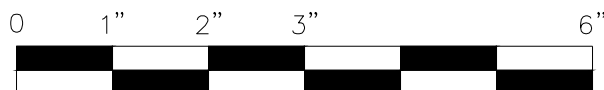

SCALE: 6"=1'-0"

NOTES:

1. PANEL VERTICAL AND HORIZONTAL JOINT SPACING SHOULD BE 3/8" TYPICAL.



**American Fiber
Cement Corporation**

(303) 972-5107

www.americanfibercement.com

6901 S Pierce St #180, Littleton, CO 80128



Ref.:

Panel Edge @
Butt Joint

Date: 11/04/2021

Vertical Corrugated Panel

Two-Layer Steel Attachment System

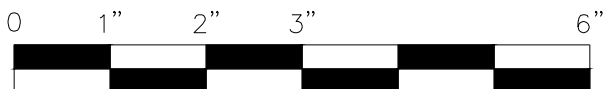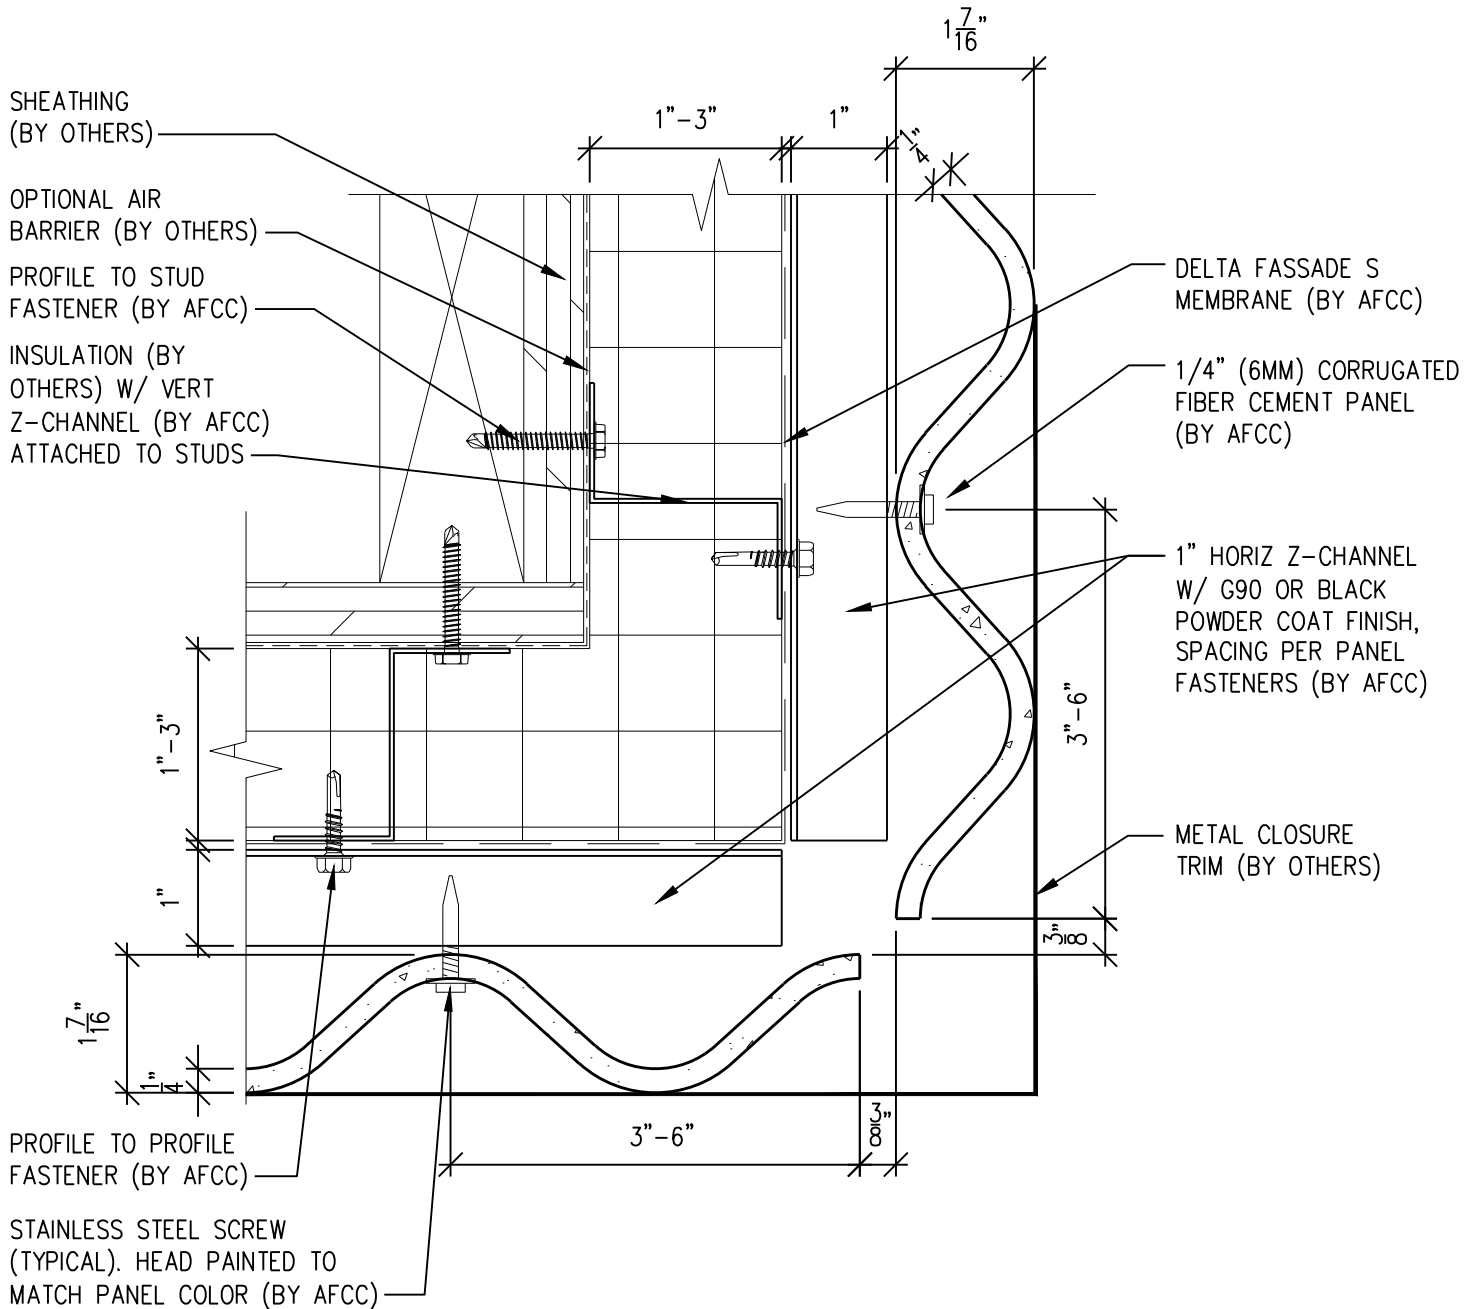

SCALE: 6" = 1'-0"

NOTES:

1. PANEL VERTICAL AND HORIZONTAL JOINT SPACING SHOULD BE 3/8" TYPICAL.



**American Fiber
Cement Corporation**

(303) 972-5107

www.americanfibercement.com

6901 S Pierce St #180, Littleton, CO 80128


Ref.:

**Panels @
Outside Corner**

Date: 11/04/2020

Vertical Corrugated Panel

Two-Layer Steel Attachment System

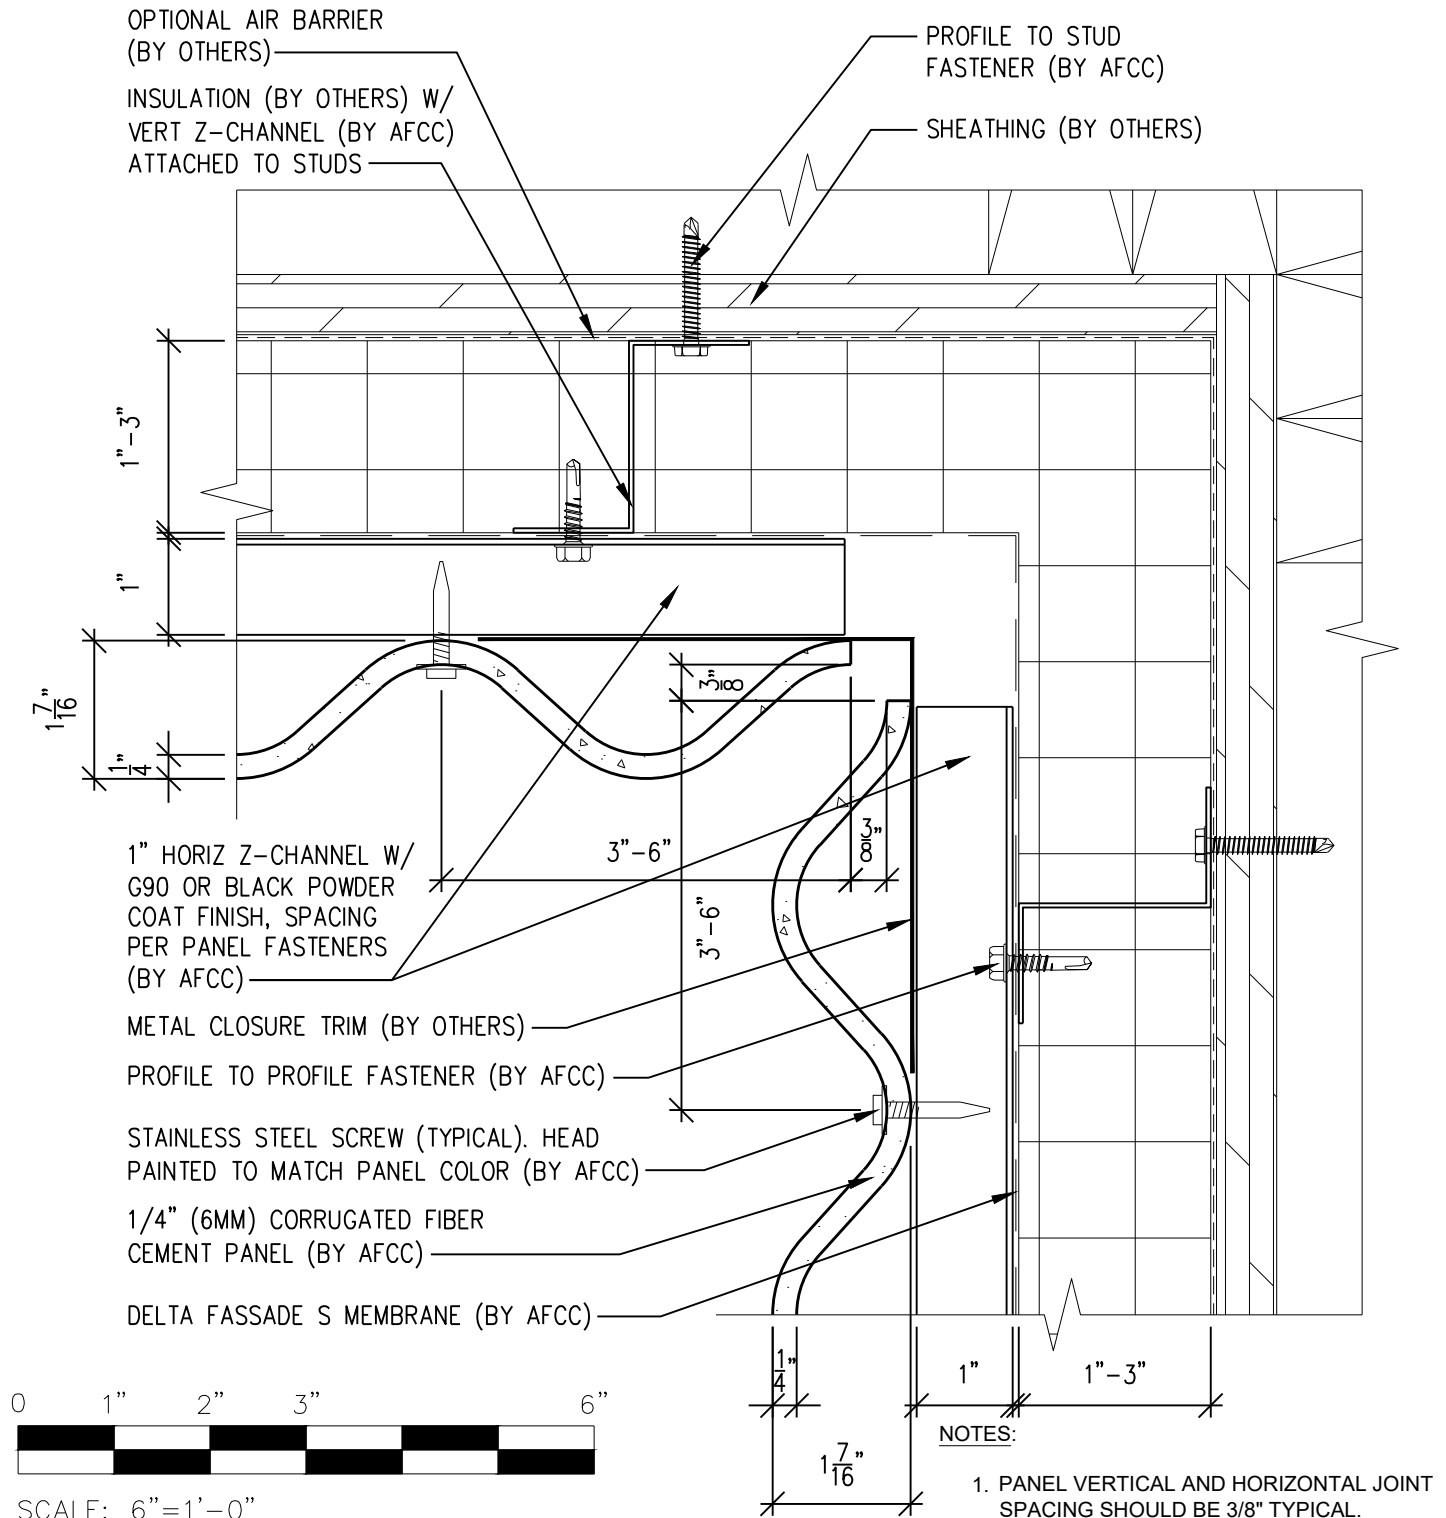

**American Fiber
Cement Corporation**

(303) 972-5107

www.americanfibercement.com


6901 S Pierce St #180, Littleton, CO 80128

Ref.:

**Panels @
Inside Corner**

Date: 11/04/2021


Two-Layer Steel Attachment System

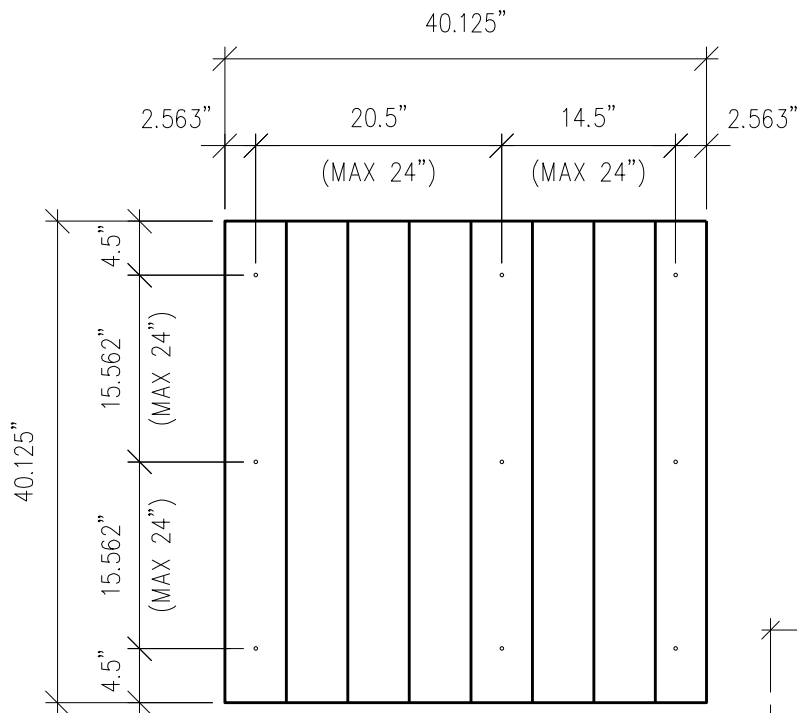

DRILLING KEY:

F = FIXED POINT 21/64"

UNMARKED HOLE = GLIDING POINT 5/16"

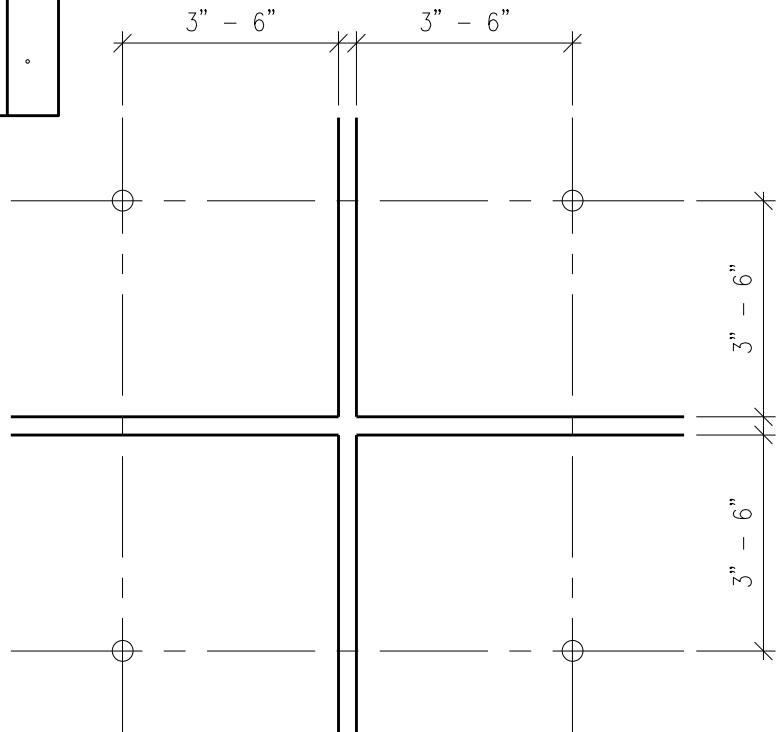

TYP PANEL EDGE FASTENER

3"=1'-0"

NOTES:

1. PANEL VERTICAL AND HORIZONTAL JOINT SPACING SHOULD BE 3/8" TYPICAL.



SCALE: 3/4"=1'-0"



**American Fiber
Cement Corporation**

(303) 972-5107

www.americanfibercement.com

6901 S Pierce St #180, Littleton, CO 80128

Ref.:

Typical
Fastener Layout

Date: 11/04/2021